

**UNITED STATES
DEPARTMENT OF THE INTERIOR
BUREAU OF LAND MANAGEMENT**


SUBMIT IN TRIPLICATE*
(Other sections on
reverse side)

Form approved.
Budget Bureau No. 1004-0136
Expires: December 31, 1991

APPLICATION FOR PERMIT TO DRILL OR DEEPEN				
1 a. TYPE OF WORK DRILL <input checked="" type="checkbox"/> DEEPEN <input type="checkbox"/>			5. LEASE DESIGNATION AND SERIAL NO. UTU 65762	
b. TYPE OF WELL OIL WELL <input type="checkbox"/> GAS WELL <input type="checkbox"/> <input checked="" type="checkbox"/> OTHER - COALBED METHANE SINGLE ZONE <input type="checkbox"/> MULTIPLE ZONE <input type="checkbox"/>			8. IF INDIAN, ALLOTTEES OR TRIBE NAME 	
2. NAME OF OPERATOR ANADARKO PETROLEUM CORPORATION			7. UNIT AGREEMENT NAME 	
3. ADDRESS AND TELEPHONE NO. 17001 Northchase Drive, Houston, Texas 77060 713/875-1101			8. FARM OR LEASE NAME WELL NO. Helper Federal F-3	
4. LOCATION OF WELL (Report location clearly and in accordance with any State requirements.) At surface 212 396 698 FNL & 1302 FEL, NE Section 8, T14S R10E At proposed prod. zone 698 FNL & 1302 FEL, NE Section 8, T14S R10E			9. API WELL NO. 	
			10. FIELD AND POOL OR WILDCAT Helper CBM	
			11. SEC. T,R,M. OR BLK. AND SURVEY OR AREA Section 8, T14S R10E	
14. DISTANCE IN MILES AND DIRECTION FROM NEAREST TOWN OR POST OFFICE. 2 miles N of Price, Ut			12. COUNTY Carbon	13. STATE Utah
15. DISTANCE FROM PROPOSED LOCATION TO NEAREST PROPERTY OR LEASE LINE, FT. (Also to nearest drlg. unit line, if any)	698'	16. NO. OF ACRES IN LEASE 1474'	17. NO. OF ACRES ASSIGNED TO THIS WELL. 160	
18. DISTANCE FROM PROPOSED LOCATION TO NEAREST WELL, DRILLING, COMPLETED, OR APPLIED FOR, ON THIS LEASE. FT.	2600'	19. PROPOSED DEPTH 2700'	20. ROTARY OR CABLE TOOLS Rotary	
21. ELEVATIONS (Show whether DF, RT, GR, etc.) 6002' GR			22. APPROX. DATE WORK WILL START. October, 1997	
23. PROPOSED CASING AND CEMENTING PROGRAM				
SIZE OF HOLE	GRADE, SIZE OF CASING	WEIGHT PER FOOT	SETTING DEPTH	QUANTITY OF CEMENT
12 1/4"	8 5/8"	24	300'	200 cu. ft.
7 7/8"	5 1/2"	17	2700'	300 cu. ft.

Attached is the following:

1. Survey Plat
 2. Drilling Plan with BOP Schematic.
 3. Surface Use Plan.
 4. Topo & Access Map & Area Map.
 5. Pit & Pad Layout with cross sections of pit, pad, & rig layout.
 6. Self-Certification of Operator.
 7. Sundry Notice - Location Exception
- The Cultural Resource Study will be submitted under separate cover.

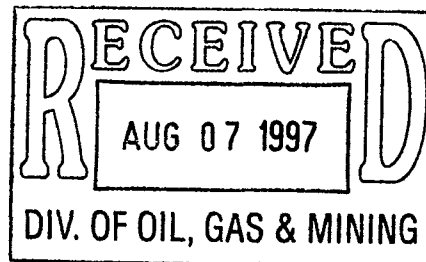

IN ABOVE SPACE, DESCRIBE PROPOSED PROGRAM: If proposal is to deepen, give data on present productive zone and proposed new productive zone. If proposal is to drill or deepen directionally, give pertinent data on subsurface locations and measured and true vertical depths. Give blowout preventer program, if any.

24. *[Signature]* **SIGNED** Dave Hudspeth **TITLE** Staff Drilling Engineer **DATE** 8/4/97

(This space for Federal or State office use.)

PERMIT NO. 43-007-30378 **APPROVAL DATE** _____

Application approval does not warrant or certify that the applicant holds legal or equitable title to those rights in the subject lease which would entitle the applicant to conduct operations thereon.
CONDITIONS OF APPROVAL IF ANY:


APPROVED BY *[Signature]* **TITLE** Associate Director **DATE** 10/2/97

See Instructions On Reverse Side

T14S, R10E, S.L.B.&M.

ANADARKO PETROLEUM CORP.

Well location, HELPER FEDERAL #F-3, located as shown in the NE 1/4 NE 1/4 of Section 8, T14S, R10E, S.L.B.&M. Carbon County, Utah

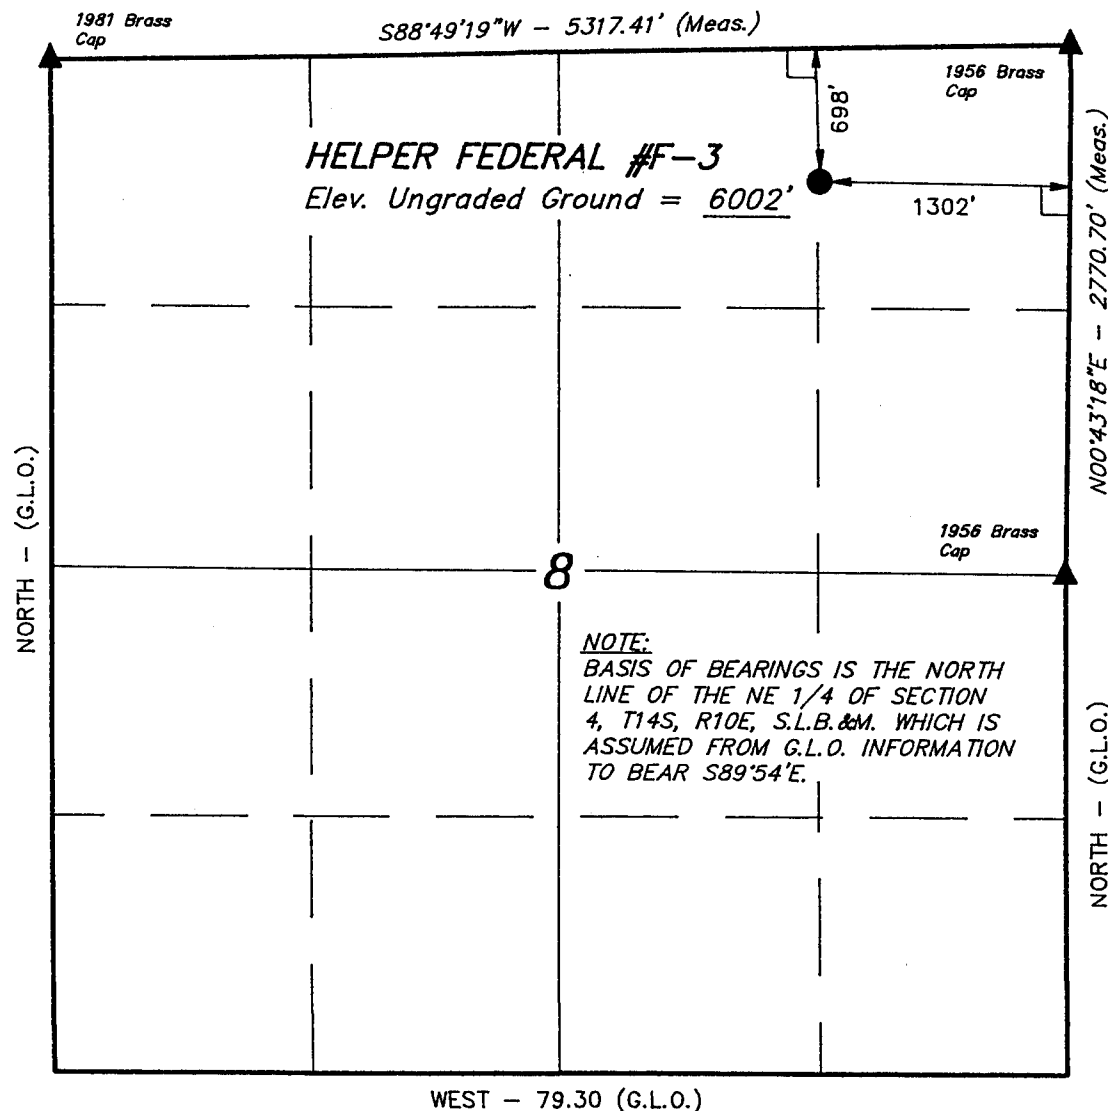


LEGEND:

- └─┘ = 90° SYMBOL
- = PROPOSED WELL HEAD.
- ▲ = SECTION CORNERS LOCATED.

BASIS OF ELEVATION

SPOT ELEVATION NEAR THE SOUTHEAST CORNER OF SECTION 34, T13S, R10E, S.L.B.&M. TAKEN FROM THE HELPER QUADRANGLE, UTAH, CARBON COUNTY, 7.5 MINUTE QUAD. (TOPOGRAPHIC MAP) PUBLISHED BY THE UNITED STATES DEPARTMENT OF THE INTERIOR, GEOLOGICAL SURVEY. SAID ELEVATION IS MARKED AS BEING 6350 FEET.

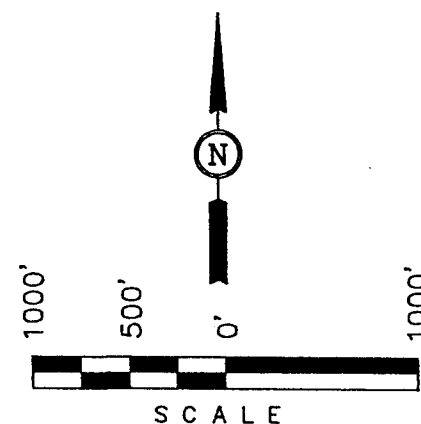

CERTIFICATE

THIS IS TO CERTIFY THAT THE ABOVE PLAT WAS PREPARED FROM FIELD NOTES OF ACTUAL SURVEYS MADE BY ME OR UNDER MY SUPERVISION AND THAT THE SAME ARE TRUE AND CORRECT TO THE BEST OF MY KNOWLEDGE AND BELIEF

Robert L. Hay
REGISTERED LAND SURVEYOR
REGISTRATION NO. 161319
STATE OF UTAH

UINTAH ENGINEERING & LAND SURVEYING
85 SOUTH 200 EAST - VERNAL, UTAH 84078
(801) 789-1017

SCALE 1" = 1000'	DATE SURVEYED: 9-20-96	DATE DRAWN: 9-25-96
PARTY B.B. B.H. C.B.T.	REFERENCES G.L.O. PLAT	
WEATHER WARM	FILE ANADARKO PETROLEUM CORP.	

**DRILLING PLAN
TO ACCOMPANY APPLICATION FOR PERMIT TO DRILL**

Company: Anadarko Petroleum Corporation

Well: Helper Federal F-3

Location: 698' FNL & 1302' FEL
NE Sec 8 - T14S - R10E

Lease: UTU 65762

Surface Elevation: 6002' GR

A. Estimated Tops of Important Geologic Markers:

<u>GEOLOGIC MARKER</u>	<u>DEPTH</u>
Emery Sands	Surface
Bluegate Shale	1120'
Ferron Sand	2120'
Ferron Coal Top	2132'
Base of Ferron Coal	2282'
Tununk Shale	2332'

B. Estimated Depth at which Water, Oil, Gas or other Mineral-Bearing zones are expected to be encountered:

Gas-bearing Ferron Sandstone is expected to be encountered from 2132'-2282'.

All fresh water zones and prospectively valuable mineral zones encountered during drilling will be recorded by depth and adequately protected. All oil and gas shows will be tested to determine commercial potential.

C. Pressure Control Equipment:

A 9" 3000 psi WP double gate hydraulic BOP with pipe rams and blind rams will be installed on the 8-5/8" casinghead. The BOP stack will be tested prior to drilling below surface casing. The ram preventers will be tested to 70% of the working pressure of the casinghead. The annular will be tested to 50% of its working pressure. Operational checks will be made daily or on trips. A BOP schematic is shown on attached Exhibit "A".

The BOP system will be consistent with API RP 53. Pressure tests will be conducted before drilling out from under all casing strings which are set and cemented in place. Blowout preventer controls will be installed prior to drilling the surface casing plug and will remain in use until the well is completed or abandoned. Preventers will be inspected and operated at least daily to ensure good mechanical working order. This inspection will be recorded on the daily drilling report. Preventers will be pressure tested before drilling casing cement plugs. The accumulator system will meet IADC guidelines concerning pump capacities, storage capacity, and reservoir volume. Closing unit fluid volume will be sufficient to pre-charge the system to operating pressure plus 50% excess. One set of controls will be in the doghouse on the rig floor and one set will be remote on the drilling pad.

D. Casing Program

Surface Casing - 8-5/8" casing will be set at approximately 300'.

Production Casing - 5-1/2" casing will be set at approximately 2700' if well is to be completed.

	<u>SIZE</u>	<u>WT./FT.</u>	<u>GRD.</u>	<u>THRD.</u>	<u>CONDITION</u>
Surface	8-5/8"	24.0	K-55	8rd	New
Production	5-1/2"	15.5	K-55	8rd	New

Casing Design Factors

The safety factors on casing strings will equal or exceed the following values:

Collapse	1.0
Joint Strength	1.6
Burst	1.33

Cement Program

Surface - Cement will be circulated to the surface. Casing will be cemented with approximately 200 cu. ft. of API Class 'G' cement.

Production - Casing will be cemented with approximately 300 cu. ft. of API Class 'G' cement. The actual cement volume will be based upon hole depth and gauge, and will be determined from logs.

Additional additives will be used to retard the cement, accelerate the cement, control lost circulation, or control fluid loss. All cementing will be done in accordance with API cementing practices.

E. Mud Program and Circulating Medium:

Fresh water circulated through the reserve pit will be used for drilling the 12-1/4" surface hole to 400'. An air or air/mist system will be used for drilling from below surface pipe at 400' to TD.

The mud system will be visually monitored.

A truck-mounted air drilling rig may be used to drill the surface hole to 400' and to pre-set the surface casing before moving a drilling rig on location to drill the rest of the hole to TD.

Sufficient mud materials will be stored at the wellsite to maintain mud requirements and to control minor well control or lost circulation problems.

F. Coring, Logging, and Testing Program:

- a. Rotary sidewall coring in the Ferron Sandstone interval (2132'-2282') may be performed, depending upon shows and hole conditions.
- b. DST's may be run depending upon shows.
- c. The following logging program is planned:
 1. DIL-ML-SP-GR-CAL over prospective intervals.
 2. SDL-CNL-GR-CAL over prospective intervals.

3. CNL-CAL-GR TD to Surface (400'-4000' Est.)


- d. A mud logging unit with chromatograph will be used from approximately 2000' to TD.
- e. Productive zones will be swab tested. Water produced during testing will be contained in the temporary reserve pit. All produced oil will be stored and sold. Gas will be flared during testing.

G. Abnormal Conditions and Potential Hazards:

Abnormal conditions such as abnormal temperatures or pressures are not anticipated. Potential hazards such as H₂S are also not anticipated.

Use of rotary table
or floor beams

Minimum, 6 inches

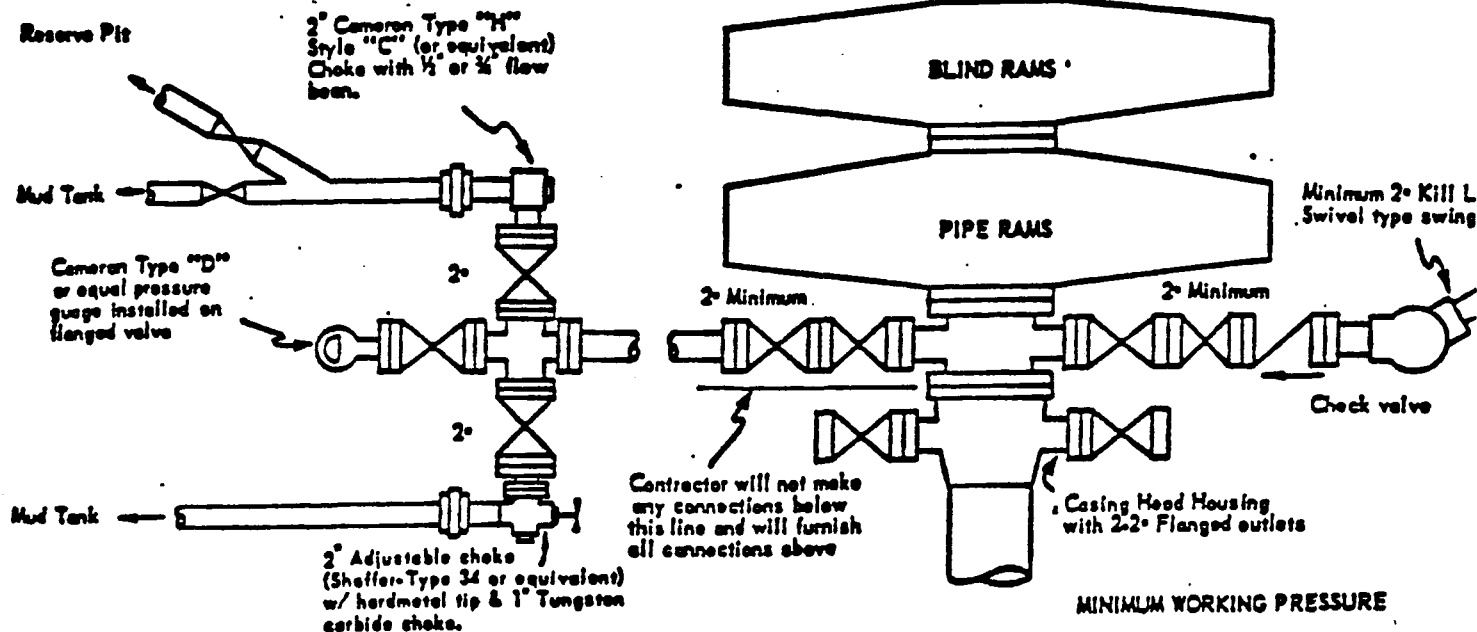

MINIMUM BLOWOUT PREVENTER
REQUIREMENTS - NORMAL
PRESSURE SERVICE

SURFACE USE PLAN TO ACCOMPANY APPLICATION FOR PERMIT TO DRILL

Anadarko Petroleum Corporation
Helper Federal F-3
698 FNL & 1302 FEL, NE Sec 8, T14S, R10E
Carbon Co., Utah

1. Existing Roads: See Map A and Map B.

- a. Location of proposed well in relation to town or other reference point: Location is approximately 2 miles north of Price, Utah.
- b. Proposed route to location: (See Map "A" for marked access).
- c. Location and description of roads in the area:
(See Map "A" and Map "B").
- d. Plans for improvement and/or maintenance of existing roads: The existing roads will be maintained in the same or better condition as existed prior to the commencement of operations.

2. Planned Access Roads:

- a. The existing and proposed roads will be crowned, ditched or dipped from the existing County road to the location prior to use for moving the drilling rig onto the site. The maximum disturbed width will not exceed 30' with an eighteen foot running surface. Dust will be controlled by the use of water or an approved dust retardant, as directed by the Area Manager. All roads, including access to drilling water, will be maintained in as good or better condition than existing condition.
- b. Maximum grades: Maximum grade will be less than 10%.
- c. Turnouts: None planned.
- d. Location: Access to the location uses an existing road up to the location. New road that will be constructed for access off of the existing road is flagged. (See Map B).
- e. Drainage: The road surface will be center crowned with ditches on each side of road. Slopes will have a maximum slope of 3:1.
- f. There will be no culverts placed in the ditchways during the drilling phase of operations. Further evaluation will be made for the additions of culverts if the road is to have long-term use.
- g. Surface materials (source): Surface materials will be most likely not be required to be transported to the access road or drillpad for construction purposes. However, if gravel is required, the dirt contractor will be responsible for locating and permitting of any necessary construction material.

3. Location of Existing Wells: (2 mile radius)

The proposed Helper Federal F-3 location is approximately 1850' southeast of the producing Birch A-1.

4. Location of Tank Batteries and Production Facilities:

All permanent (on site for six months or longer) structures constructed or installed (including oil well pumpjacks) will be painted a flat, non-reflective, earthtone color to match the standard environmental colors, as determined by the Rocky Mountain 5-State Interagency Committee. This will include all facilities except those required to comply with O.S.H.A. (Occupational Safety and Health Act) regulations. These will be painted the color stipulated by O.S.H.A. All facilities will be painted within six months of installation.

All site security guidelines identified in 43 CFR 3162.7 regulations will be adhered to.

If at any time, any off-lease storage, off-lease measurement, or commingling on-lease or off-lease occurs, there shall first be prior written approval from the AO.

Gas meter runs for each well, if needed, will be located within 500 feet of the wellhead. The gas flowline will be buried from the wellhead to the meter and 500 feet downstream of the meter run or any production facilities. Meter runs will be housed and/or fenced.

The oil and gas measurement facilities will be installed on the well location. The oil and gas meters will be calibrated in place prior to any deliveries. Test for meter accuracy will be conducted monthly for the first three months on new meter installations and at least quarterly thereafter. The AO will be provided with a date and time for the initial meter calibration and all future meter proving schedules. A copy of the meter calibration reports will be submitted to San Rafael Resource Office. All meter measurement facilities will conform with the API standards for liquid hydrocarbons and the AGA standard for natural gas measurement.

5. Location and Type of Water Supply:

Water supply for drilling and completion purposes will be furnished by a water hauler.

Water supply will be obtained from either from the Price River or from Willow Creek located nearby.

6. Source of Construction Material:

Native material will be used for road surfacing and pad construction.

Should additional construction material be required, it will be the responsibility of the dirt contractor to locate and permit (if necessary) use of that material.

The use of materials under BLM jurisdiction will conform to 43 CFR 3610.2-3.

7. Methods of Handling Waste Disposal

The reserve pit will be lined.

Produced waste water will be confined to a lined pit for a period not to exceed 90-days after initial production.

Trash will be confined in a covered container and hauled to an approved landfill. Burning of waste or oil is not approved, and spoil material will be kept on site for recontouring.

No bore holes will be used for disposal of waste materials. Human waste will be contained and will be disposed of at an approved sanitary landfill.

8. Ancillary Facilities:

Not applicable for drilling operations in this area.

9. Wellsite Layout:

A plat showing access to the well-pad and the location of the reserve pit are attached.

The location and access road will be cleared of trees prior to any construction. Stumps will be scattered or buried in an area designated by the BLM. Any stump left in place will be cut so that the stump height does not exceed 12 inches. All slash less than four inches in diameter will be chipped or scattered outside the cleared area and must be within 24 inches of the ground at all points. All material four inches in diameter or greater will be removed from Federal land, unless otherwise directed. All of the above will take place prior to placement of drilling facilities.

Topsoil and vegetation will be stripped together to a depth of 6 to 8 inches and stockpiled by wind-row on the northeast edge of the location. No topsoil stripping will be allowed when soils are moisture saturated to a depth of 3 inches, or frozen below the stripping depth.

The reserve pit will be fenced on three sides prior to drilling activity and closed off on the fourth side after drilling is finished. Fencing will be four strands of barbed wire or 48-inch woven wire with one strand of barbed wire above the woven wire. All corners will be braced with a wooden H-type brace. The fence construction will be on cut or undisturbed ground and the fence will be maintained in a livestock tight condition.

10. Plans for Restoration of Surface:

The Price River Resource Area Manager will be notified at least 24-hours prior to commencing reclamation work.

Immediately upon completion of drilling, the location and surrounding area will be cleared of all debris, materials, trash, and junk not required for production.

Before any dirt work to restore the location takes place, the reserve pit must be completely dry and all cans, barrels, pipe, etc. will be removed.

If the well is a producer:

Unneeded areas of the location will be reclaimed as soon as the reserve pit has dried. Upgrade and maintain the access roads as necessary to prevent soil erosion and accommodate year-round traffic. Reshape areas unnecessary to operations, rip or disk on the contour, and seed all disturbed area outside the work area according to the seed mixture specified below. Save the topsoil for use during final reclamation unless the site can be recontoured to blend with the natural topography as required for final abandonment. Perennial vegetation must be established. Additional work will be required in case of seeding failures. All permanent facilities placed on the location will be painted to blend with the natural environment.

If the well is abandoned/dry hole:

Restore the access road and location to blend with the natural topography. During reclamation of the site, push the fill material into cuts and up over the backslope. Leave no depressions that will trap water or form ponds. Distribute topsoil evenly over the location and see according to the above seed mixture. The access road and location will be ripped or disked prior to seeding.

Prepare seed-bed by contour cultivating four to six inches deep. Drill seed 1/2 to 1 inch deep following the contour. In areas that cannot be drilled, broadcast seed at 1.5 times the application rate and cover 1/2 to 1 inch deep with a harrow or drag-bar.

Fall seeding will be completed after September 1 and prior to ground frost. Spring seeding will be completed after the frost has left the ground and prior to June 1.

11. Surface and Minerals Ownership:

United States of America, Department of the Interior, Bureau of Land Management.

12. Other Information:

There will be no deviation from the proposed drilling and/or workover program without prior approval from the AO. Safe drilling and operating practices must be observed. All wells whether drilling, producing, suspended, or abandoned, will be identified in accordance with 43 CFT 3162.2.

"Sundry Notice and Report on Wells" (Form 3160-5) will be filed for approval for all changes of plans and other operations in accordance with 43 CFR 3162.2.

The dirt contractor will be provided with an approved copy of the surface use plan.

An archaeology inspection will be performed by an authorized contractor. Their report on this inspection will be sent directly to the Price River Resource Area Office.

The operator is responsible for informing all persons in the area who are associated with this project that they will be subject to prosecution for knowingly disturbing historic or archaeological sites, or for collecting artifacts or fossils. The Operator will immediately bring to the attention of the Price River Resource Area Manager any and all antiquities or other objects of historic or scientific interest including, but not limited to, historic or prehistoric ruins, artifacts, or fossils discovered as a result of operations under this permit. The operator will immediately suspend all activities in the area of the object and will leave such discoveries intact until told to proceed by the Area Manager. Notice to proceed will be based upon evaluation of the cultural significance of the object. Evaluation will be by a qualified professional selected by the Area Manager from a Federal Agency insofar as practical. When not practical, the Operator will follow the mitigation requirements set forth by the Area Manager concerning protection, preservation, or disposition of any sites or material discovered. Within five working days the Area Manager will inform the Operator as to:

Whether materials appear eligible for the National Register of Historic Places;

the mitigation measure(s) the Operator will likely have to undertake before the site can be used (assuming in situ preservation is not necessary); and,

a time frame for the Area Manager to complete an expedited review under 36 CFR 800.11 to conform, through the State Historic Preservation Officer, that the findings of the Area Manager are correct and that mitigation is appropriate.

If the Operator wishes, at any time, to relocate activities to avoid the expense of mitigation and/or the delays associated with this process, the Area Manager will assume responsibility for whatever recordation and stabilization of the exposed materials may be required. Otherwise, in those situations where the Area Manager determines that mitigation, data recovery and/or salvage excavations are necessary, the Operator will bear the cost. The Area Manager will provide technical and procedural guidelines for the conduct of mitigation. Upon verification from the Area manager that the required mitigation has been completed, the Operator will then be allowed to resume construction.

13. Lessee's or Operator's Representatives and Certification:

REPRESENTATIVE

Name: Dave Hudspeth
Phone: 281-874-8814
Address: Anadarko Petroleum Corporation
17001 Northchase Drive
Houston, Texas 77060


CERTIFICATION

I hereby certify that I, or persons under my direct supervision, have inspected the proposed drillsite and access route, that I am familiar with the conditions which currently exist, that the statements made in this plan are to the best of my knowledge, true and correct, and that the work associated with the operations proposed herein will be performed by

ANADARKO PETROLEUM CORPORATION

and its contractors and subcontractors in conformity with this plan and the terms and conditions under which it is approved. This statement is subject to the provisions of 18 U.S.C. 1001 for the filing of a false statement.


4 Aug 97
Date


Dave Hudspeth
Staff Drilling Engineer



ANADARKO PETROLEUM CORP.

LOCATION LAYOUT FOR

HELPER FEDERAL #F-3
SECTION 8, T14S, R10E, S.L.B.&M.
698' FNL 1302' FEL

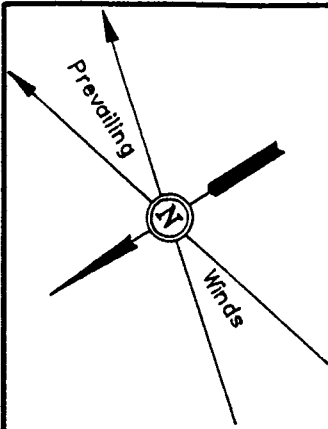

SCALE: 1" = 50'
DATE: 9-25-96
Drawn By: C.B.T.

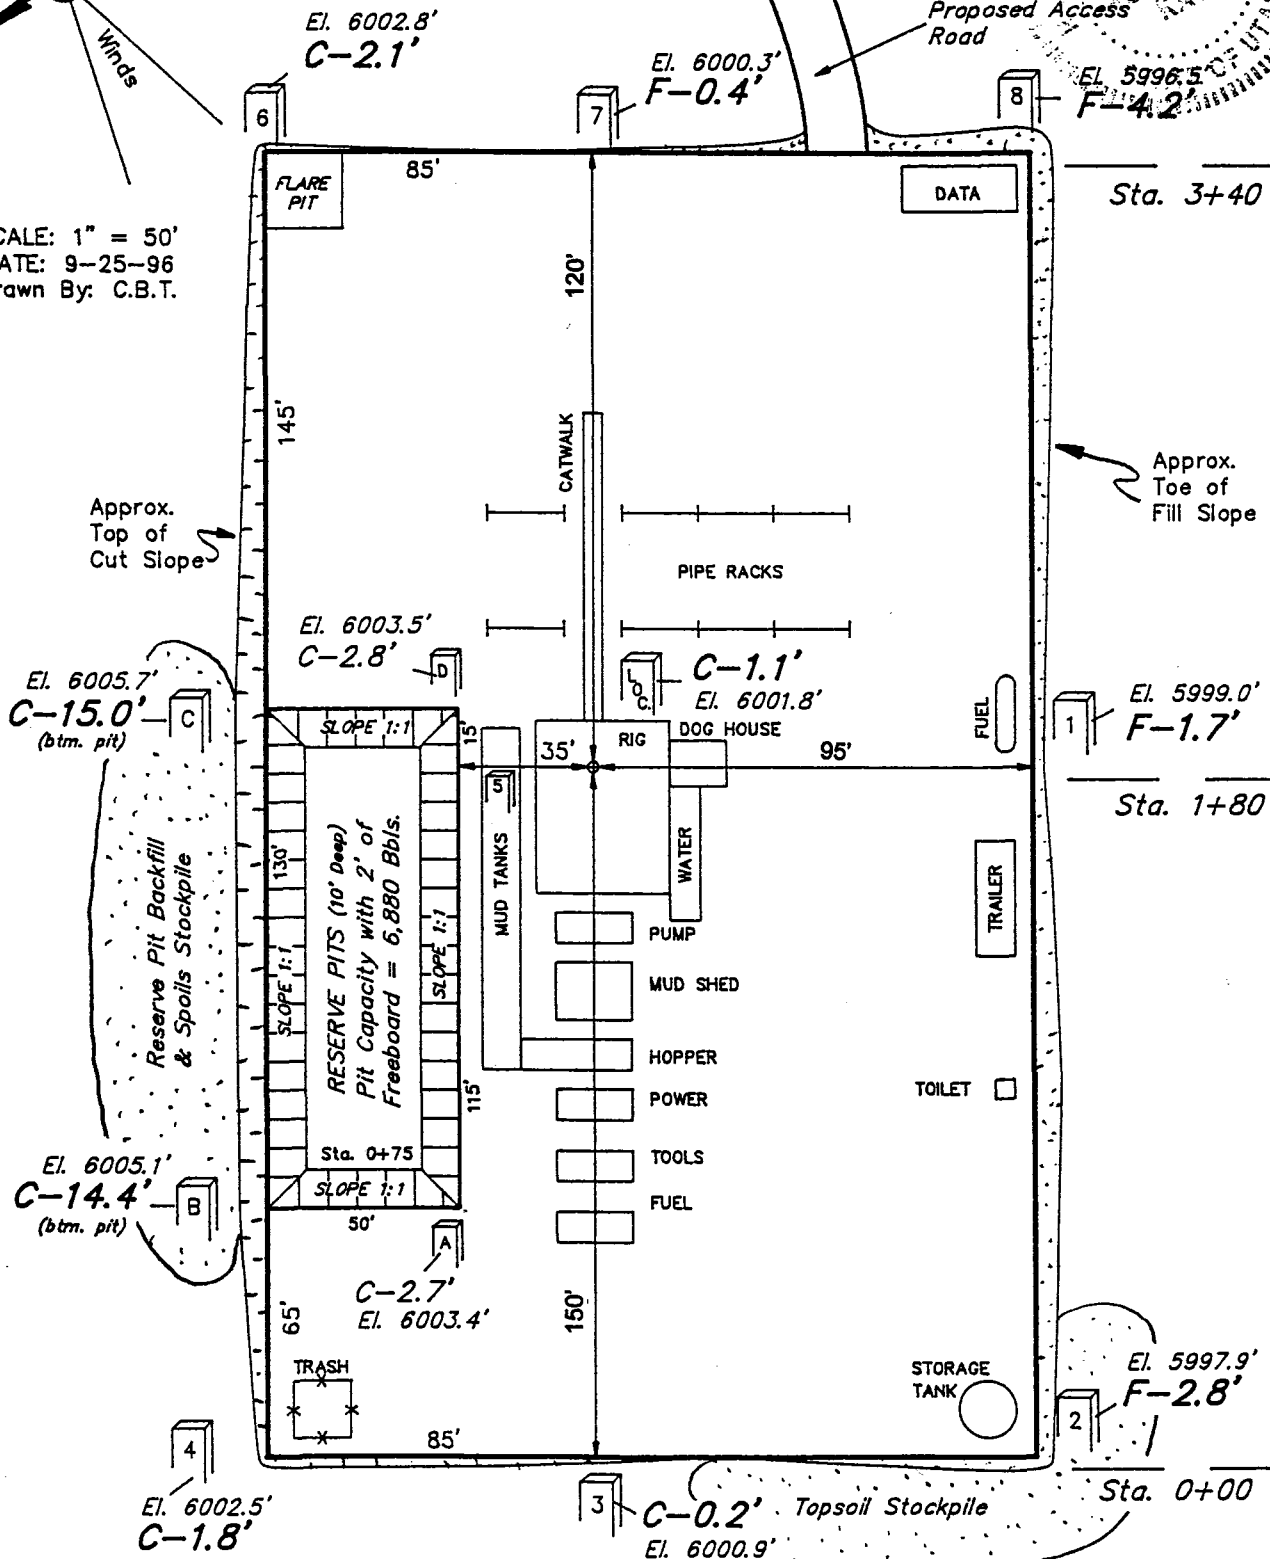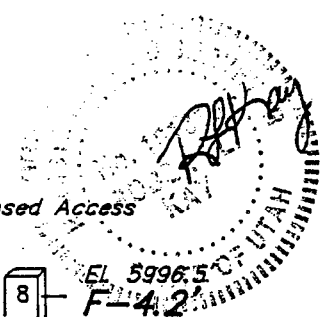

ELEV. UNGRADED GROUND AT LOC. STAKE = 6001.8'
ELEV. GRADED GROUND AT LOC. STAKE = 6000.7'

UINTAH ENGINEERING & LAND SURVEYING
85 So. 200 East Vernal, Utah

ANADARKO PETROLEUM CORP.


TYPICAL CROSS SECTIONS FOR

HELPER FEDERAL #F-3
SECTION 8, T14S, R10E, S.L.B.&M.
698' FNL 1302' FEL


1" = 20'
X-Section
Scale
1" = 50'




DATE: 9-25-96
Drawn By: C.B.T.

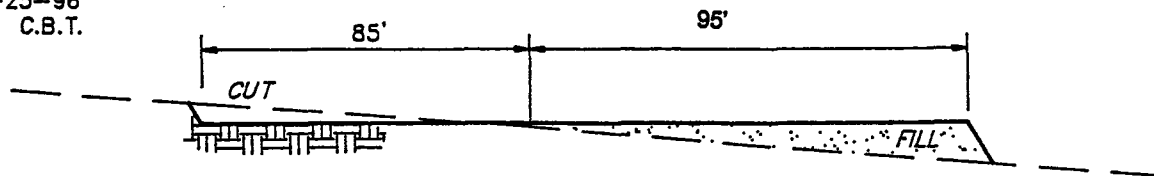


STA. 3+40

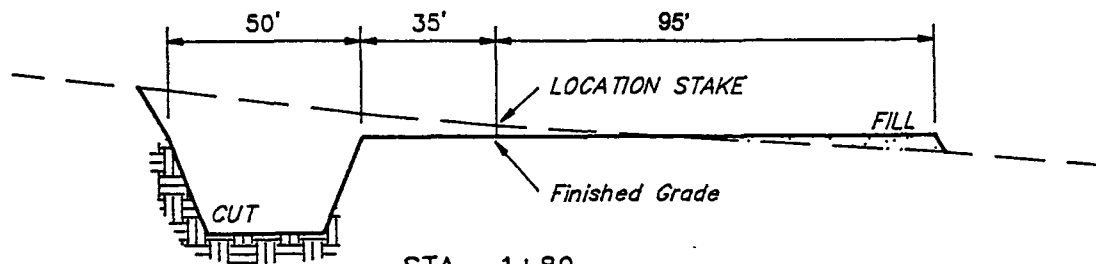

STA. 1+80

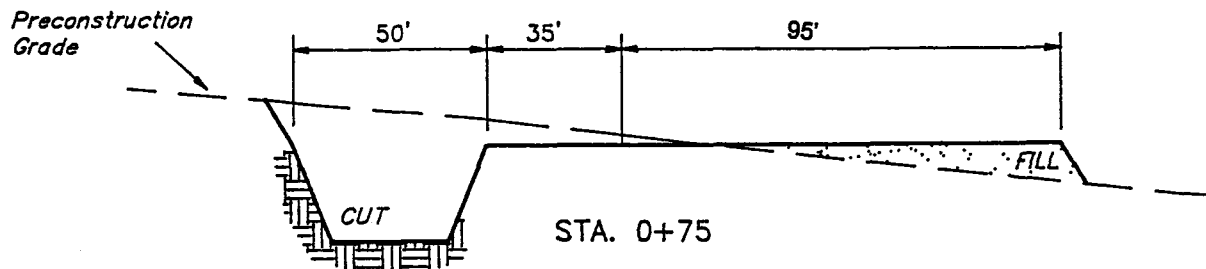

STA. 0+75

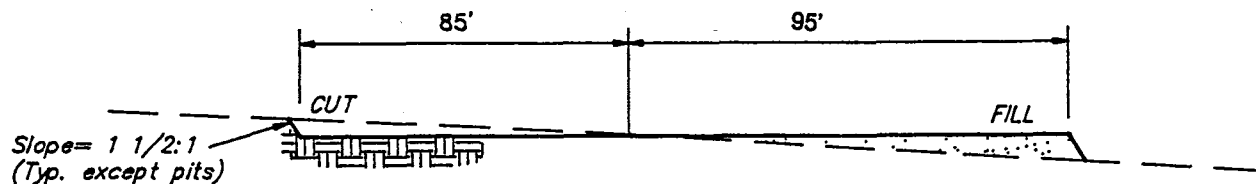

STA. 0+00

APPROXIMATE YARDAGES

CUT
(6") Topsoil Stripping = 1,300 Cu. Yds.
Remaining Location = 3,920 Cu. Yds.
TOTAL CUT = 5,220 CU.YDS.
FILL = 2,880 CU.YDS.

EXCESS MATERIAL AFTER
5% COMPACTION = 2,190 Cu. Yds.
Topsoil & Pit Backfill
(1/2 Pit Vol.) = 2,190 Cu. Yds.
EXCESS UNBALANCE = 0 Cu. Yds.
(After Rehabilitation)

UINTAH ENGINEERING & LAND SURVEYING
85 So. 200 East Vernal, Utah

STATE OF UTAH
DIVISION OF OIL GAS AND MINING

5. Lease Designation and Serial Number:

UTU 65762

6. If Indian, Allottee or Tribe Name:

7. Unit Agreement Name:

8. Well Name and Number:

Helper Federal F-3

9. API Well Number:

10. Field and Pool, or Wildcat:

Helper CBM

SUNDRY NOTICES AND REPORTS ON WELLS

Do not use this form for proposals to drill new wells, deepen existing wells, or to reenter plugged and abandoned wells.
Use APPLICATION FOR PERMIT TO DRILL OR DEEPEN form for such proposals.

1. Type of Well: OIL ☐ GAS ☐ OTHER: Coalbed Methane2. Name of Operator:
Anadarko Petroleum Corporation3. Address and Telephone Number:
17001 Northchase Drive, Houston, Texas 77060 281-875-11014. Location of Well
Footage: 698 FNL & 1302 FEL, NE Section 8, T14S, R10E
CCL Sec., T., R., M.:

County: Carbon

State: Utah

11. CHECK APPROPRIATE BOXES TO INDICATE NATURE OF NOTICE, REPORT, OR OTHER DATA

NOTICE OF INTENT

(Submit in Duplicate)

- ☐ Abandonment ☐ New Construction
☐ Casing Repair ☐ Pull or Alter Casing
☐ Change of Plans ☐ Recompletion
☐ Conversion to Injection ☐ Shoot or Acidize
☐ Fracture Treat ☐ Vent or Flare
☐ Multiple Completion ☐ Water Shut-Off
☒ Other Location Exception

Approximate date work will start October, 1997

SUBSEQUENT REPORT

(Submit Original Form Only)

- ☐ Abandonment ☐ New Construction
☐ Casing Repair ☐ Pull or Alter Casing
☐ Change of Plans ☐ Shoot or Acidize
☐ Conversion to Injection ☐ Vent or Flare
☐ Fracture Treat ☐ Water Shut-Off
☐ Other

Date of work completion

Report results of Multiple Completions and Recompletions to different reservoirs on WELL COMPLETION OR RECOMPLETION AND LOG form.

* Must be accompanied by a cement verification report.

12. DESCRIBE PROPOSED OR COMPLETED OPERATIONS (Clearly state all pertinent details, and give pertinent dates. If well is directionally drilled, give subsurface locations and measured and true vertical depths for all markers and zones pertinent to this work.)

The subject well is proposed as stated above due to more favorable "Topographic & Geologic" considerations as shown by our offset wells. We feel this will increase the chances of drilling and completing a successful well in conjunction of reducing any surface damages.

As per Rule No. R649-3-3-1.1 - 1.3, the surrounding acreage is obtained wholly by APC, thus consent from all surrounding owners does not apply to the subject well.

13. Dave Hudspeth

Name & Signature:

Title: Staff Dir. Engineer

Date: 4.Aug.97

(This space for State use only)

APPROVED BY THE STATE
OF UTAH DIVISION OF
OIL, GAS, AND MINING

DATE: 10/2/97


BY: John R. Bay

(See Instructions on Reverse Side)



September 5, 1997

Mr. John Baza
Associate Director
State of Utah
Division of Oil, Gas and Mining
1594 W. North Temple, Suite 1210
Salt Lake City, Utah 84114-5801

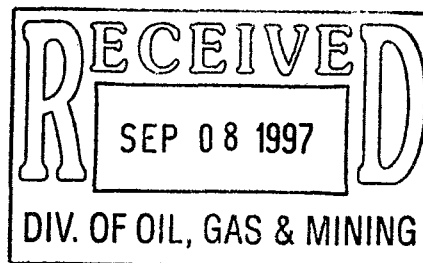

RE: AMENDMENT TO SECTION 11 OF THE SURFACE USE PLAN
HELPER FEDERAL F-3, SEC 8-T14S-R10E, CARBON CO., UTAH
HELPER FEDERAL F-4, SEC 9-T14S-R10E, CARBON CO., UTAH

Dear Mr. Baza:

Attached please find the amended Section 11 of our Surface Use Plan for the Helper Federal F-3 and Helper Federal F-4. The amendment, basically, clarifies that the surface is privately owned and the minerals are owned by the BLM.

Anadarko has obtained all Right-of-Way's, Easements and Surface Use Agreements from the surface owners. Should you have any questions, please call me at 281-873-1280.

Sincerely,

Dave Winchester
Division Drilling Engineer

DRW/ddg

Enclosure

xc: MOAB
BLM - Price
Jeff Duncan - Anadarko

Restore the access road and location to blend with the natural topography. During reclamation of the site, push the fill material into cuts and up over the backslope. Leave no depressions that will trap water or form ponds. Distribute topsoil evenly over the location and see according to the above seed mixture. The access road and location will be ripped or disked prior to seeding.

Prepare seed-bed by contour cultivating four to six inches deep. Drill seed 1/2 to 1 inch deep following the contour. In areas that cannot be drilled, broadcast seed at 1.5 times the application rate and cover 1/2 to 1 inch deep with a harrow or drag-bar.

Fall seeding will be completed after September 1 and prior to ground frost. Spring seeding will be completed after the frost has left the ground and prior to June 1.

11. Surface and Minerals Ownership:

The surface is privately owned, and the minerals are owned by the United States of America, Department of the Interior, Bureau of Land Management.

12. Other Information:

There will be no deviation from the proposed drilling and/or workover program without prior approval from the AO. Safe drilling and operating practices must be observed. All wells whether drilling, producing, suspended, or abandoned, will be identified in accordance with 43 CFT 3162.2.

"Sundry Notice and Report on Wells" (Form 3160-5) will be filed for approval for all changes of plans and other operations in accordance with 43 CFR 3162.2.

The dirt contractor will be provided with an approved copy of the surface use plan.

An archaeology inspection will be performed by an authorized contractor. Their report on this inspection will be sent directly to the Price River Resource Area Office.

The operator is responsible for informing all persons in the area who are associated with this project that they will be subject to prosecution for knowingly disturbing historic or archaeological sites, or for collecting artifacts or fossils. The Operator will immediately bring to the attention of the Price River Resource Area Manager any and all antiquities or other objects of historic or scientific interest including, but not limited to, historic or prehistoric ruins, artifacts, or fossils discovered as a result of operations under this permit. The operator will immediately suspend all activities in the area of the object and will leave such discoveries intact until told to proceed by the Area Manager. Notice to proceed will be based upon evaluation of the cultural significance of the object. Evaluation will be by a qualified professional selected by the Area Manager from a Federal Agency insofar as practical. When not practical, the Operator will follow the mitigation requirements set forth by the Area Manager concerning protection, preservation, or disposition of any sites or material discovered. Within five working days the Area Manager will inform the Operator as to:

Whether materials appear eligible for the National Register of Historic Places;


the mitigation measure(s) the Operator will likely have to undertake before the site can be used (assuming in situ preservation is not necessary); and,

a time frame for the Area Manager to complete an expedited review under 36 CFR 800.11 to conform, through the State Historic Preservation Officer, that

UNITED STATES
DEPARTMENT OF THE INTERIOR
BUREAU OF LAND MANAGEMENTSUBMIT IN TRIPLICATE*
(Other instructions on
reverse)Form approved.
Budget Bureau No. 1004-0136
Expires: December 31, 1991

APPLICATION FOR PERMIT TO DRILL OR DEEPEN

1 a. TYPE OF WORK DRILL <input checked="" type="checkbox"/> DEEPEN <input type="checkbox"/>		5. LEASE DESIGNATION AND SERIAL NO. UTU 65762	
b. TYPE OF WELL OIL WELL <input type="checkbox"/> GAS WELL <input type="checkbox"/> OTHER - COALBED METHANE <input checked="" type="checkbox"/> SINGLE ZONE <input type="checkbox"/> MULTIPLE ZONE <input type="checkbox"/>		6. IF INDIAN, ALLOTTEES OR TRIBE NAME	
2. NAME OF OPERATOR ANADARKO PETROLEUM CORPORATION		7. UNIT AGREEMENT NAME	
3. ADDRESS AND TELEPHONE NO. 17001 Northchase Drive, Houston, Texas 77060 713/875-1101		8. FARM OR LEASE NAME WELL NO. Helper Federal F-4	
4. LOCATION OF WELL (Report location clearly and in accordance with any State requirements.) At surface 1294 FNL & 1182 FWL, NW Section 9, T14S R10E At proposed prod. zone 1294 FNL & 1182 FWL, NW Section 9, T14S R10E		9. API WELL NO.	
		10. FIELD AND POOL OR WILDCAT Helper CBM	
		11. SEC. T,R,M. OR BLK. AND SURVEY OR AREA Section 9, T14S R10E	
14. DISTANCE IN MILES AND DIRECTION FROM NEAREST TOWN OR POST OFFICE. 2 miles N of Price, Ut		12. COUNTY Carbon	13. STATE Utah
15. DISTANCE FROM PROPOSED LOCATION TO NEAREST PROPERTY OR LEASE LINE, FT. (Also to nearest drlg. unit line, if any)	1182'	16. NO. OF ACRES IN LEASE 1474'	17. NO. OF ACRES ASSIGNED TO THIS WELL. 160

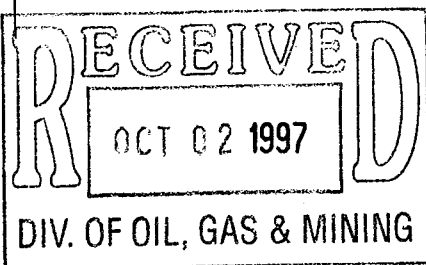FLARING OR VENTING OF
GAS IS SUBJECT TO NTL 4-A
Dated 1/1/99

CONDITIONS OF APPROVAL ATTACHED

IN ABOVE SPACE, DESCRIBE PROPOSED PROGRAM: If proposal is to deepen, give data on present productive zone and proposed new productive zone. If proposal is to drill or deepen directionally, give pertinent data on subsurface locations and measured and true vertical depths. Give blowout preventer program, if any.

24. SIGNED [Signature] TITLE Dave Hudspeth DATE 8/4/97
Staff Drilling Engineer

(This space for Federal or State office use.)

PERMIT NO. _____

APPROVAL DATE _____

Application approval does not warrant or certify that the applicant holds legal or equitable title to those rights in the subject lease which would entitle the applicant to conduct operations thereon.
CONDITIONS OF APPROVAL IF ANY:APPROVED BY /s/ Brad D. PalmerAssistant Field Manager,
Resource Management

DATE


SEP 29 1997

See Instructions On Reverse Side

T14S, R10E, S.L.B.&M.


ANADARKO PETROLEUM CORP.

Well location, HELPER FEDERAL #F-4, located as shown in the NW 1/4 NW 1/4 of Section 9, T14S, R10E, U.S.B.&M. Carbon County, Utah

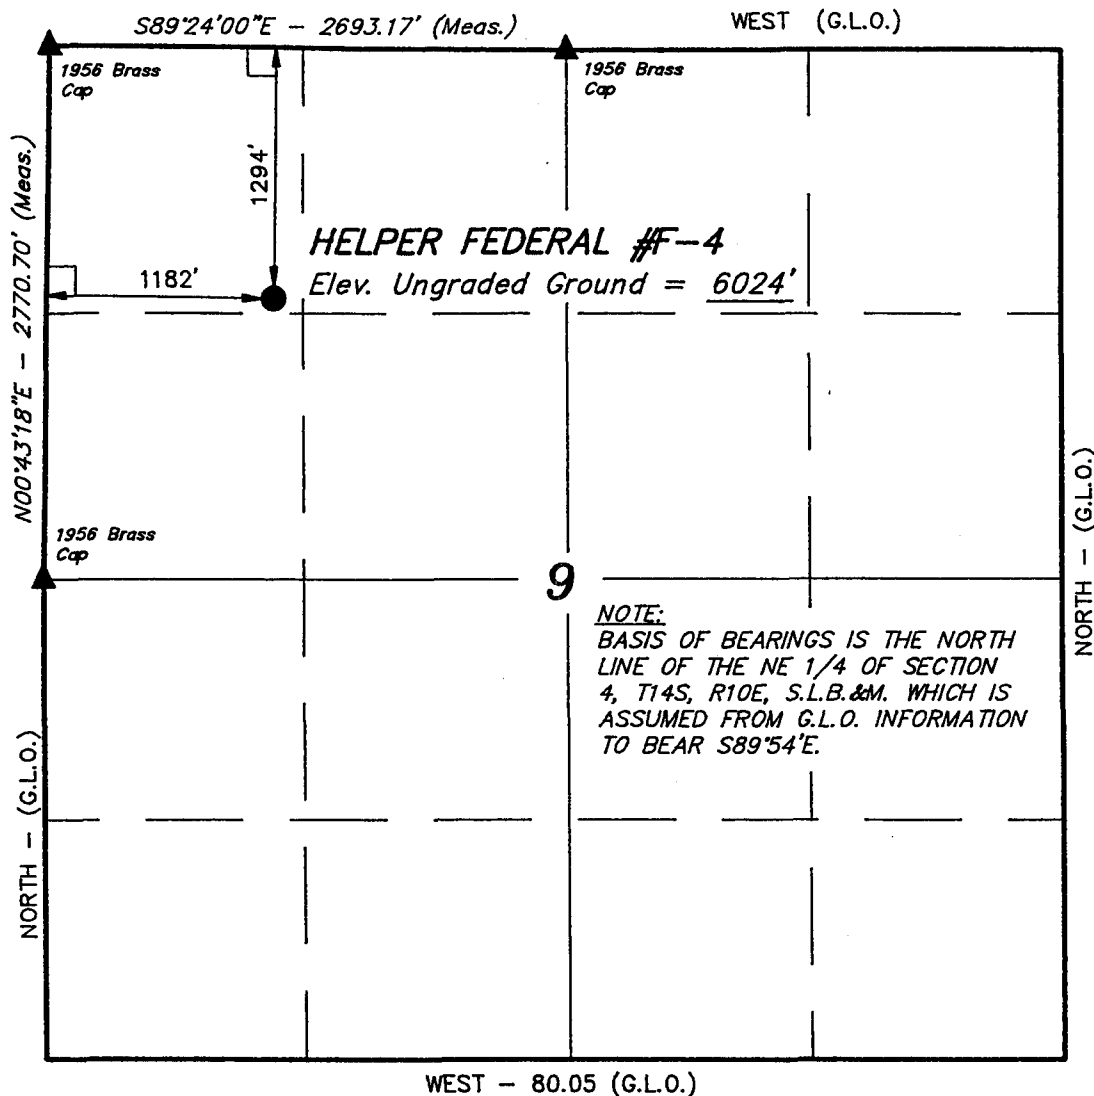

BASIS OF ELEVATION

SPOT ELEVATION NEAR THE SOUTHEAST CORNER OF SECTION 34, T13S, R10E, S.L.B.&M. TAKEN FROM THE HELPER QUADRANGLE, UTAH, CARBON COUNTY, 7.5 MINUTE QUAD. (TOPOGRAPHIC MAP) PUBLISHED BY THE UNITED STATES DEPARTMENT OF THE INTERIOR, GEOLOGICAL SURVEY. SAID ELEVATION IS MARKED AS BEING 6350 FEET.

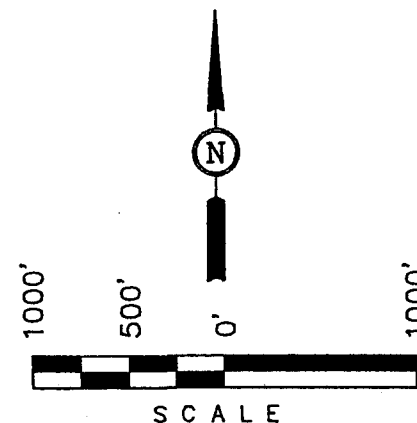

CERTIFICATE

THIS IS TO CERTIFY THAT THE ABOVE PLAT WAS PREPARED FROM FIELD NOTES OF ACTUAL SURVEYS MADE BY ME OR UNDER MY SUPERVISION AND THAT THE SAME ARE TRUE AND CORRECT TO THE BEST OF MY KNOWLEDGE AND BELIEF

Robert L. Kay

REGISTERED LAND SURVEYOR
REGISTRATION NO. 161319
STATE OF UTAH

UINTAH ENGINEERING & LAND SURVEYING
85 SOUTH 200 EAST - VERNAL, UTAH 84078
(801) 789-1017

SCALE 1" = 1000'	DATE SURVEYED: 9-20-96	DATE DRAWN: 9-24-96
PARTY B.B. B.H. C.B.T.	REFERENCES G.L.O. PLAT	
WEATHER WARM	FILE ANADARKO PETROLEUM CORP.	

Anadarko Petroleum Corporation
Helper Federal F-4
Lease U-65762
NW/NW Section 9, T14S, R10E
Carbon County, Utah

CONDITIONS OF APPROVAL

Approval of this application does not warrant or certify that the applicant holds legal or equitable title to those rights in the subject lease which would entitle the applicant to conduct operations thereon.

Be advised that Anadarko Petroleum Corporation is considered to be the operator of the above well and is responsible under the terms and conditions of the lease for the operations conducted on the leased lands.

Bond coverage for this well is provided by ES 0128 (Principal - Anadarko Petroleum Corporation) via surety consent as provided for in 43 CFR § 3104.2.

This office will hold the aforementioned operator and bond liable until the provisions of 43 CFR § 3106.7-2 continuing responsibility are met.

This permit will be valid for a period of one year from the date of approval. After permit termination, a new application must be filed for approval.

All lease operations will be conducted in full compliance with applicable regulations (43 CFR § 3100), Onshore Oil and Gas Orders, lease terms, notices to lessees, and the approved plan of operations. The operator is fully responsible for the actions of his subcontractors. A copy of these conditions and the approved plan will be made available to field representatives to insure compliance.

A. DRILLING PROGRAM

1. This location does not fall within a "spacing window" as defined by the State of Utah, Division of Oil, Gas and Mining. Approval for this exception location must be obtained prior to commencing dirt work.
2. The proposed 2M BOP system is adequate. Installation, testing and operation of the system shall be in conformance with Onshore Oil and Gas Order No. 2.
3. The application did not indicate whether a rotating head would be used. As with all air drilling operations, use of a rotating head is mandatory. This and other air drilling requirements are found in Onshore Oil and Gas Order No. 2, part III,E,1 "Special Drilling Operations."
4. A Cement Bond Log (CBL) or other appropriate tool must be run on the production casing string to verify the top of cement.
5. If a gas meter run is constructed, it will be located on lease within 500 feet of the wellhead. The gas flowline will be buried from the wellhead to the meter and will be buried downstream of the meter until it leaves the pad. Meter runs will be housed and/or fenced. The gas meter shall be calibrated prior to first sales and shall be calibrated quarterly thereafter. All gas production and measurement shall comply with the provisions of 43 CFR § 3162.7-3, Onshore Oil and Gas Order No. 5, and American Gas Association (AGA) Report No. 3.

B. SURFACE USE PLAN

The surface location for the F-4 is owned by Anadarko Petroleum Corporation.

C. REQUIRED APPROVALS, REPORTS AND NOTIFICATIONS

Required verbal notifications are summarized in Table 1, attached.

Building Location- Contact the BLM Natural Resource Protection Specialist at least 48 hours prior to commencing construction of location.

Spud- The spud date will be reported to BLM 24 hours prior to spudding. Written notification in the form of a Sundry Notice (Form 3160-5) will be submitted to the Moab BLM Office within 24 hours after spudding, regardless of whether spud was made with a dry hole digger or big rig.

Daily Drilling Reports- Daily drilling reports shall detail the progress and status of the well and shall be submitted to the Moab BLM Office on a weekly basis.

Monthly Reports of Operations- In accordance with Onshore Oil and Gas Order No. 1, this well shall be reported on Minerals Management Service (MMS) Form 3160, "Monthly Report of Operations," starting the month in which operations commence and continuing each month until the well is physically plugged and abandoned. This report will be filed directly with MMS.

Sundry Notices- There will be no deviation from the proposed drilling and/or workover program without prior approval. "Sundry Notices and Reports on Wells" (Form 3160-5) will be filed for approval for all changes of plans and other operations in accordance with 43 CFR § 3162.3-2. Safe drilling and operating practices must be observed.

Drilling Suspensions- Operations authorized by this permit shall not be suspended for more than 30 days without prior approval of the Moab BLM Office. All conditions of this approval shall be applicable during any operations conducted with a replacement rig.

Undesirable Events- Spills, blowouts, fires, leaks, accidents, or any other unusual occurrences shall be immediately reported to the BLM in accordance with requirements of NTL-3A.

Cultural Resources- If cultural resources are discovered during construction, work that might disturb the resources is to stop, and the BLM is to be notified.

First Production- Should the well be successfully completed for production, the Moab BLM Office will be notified when the well is placed in producing status. Such notification may be made by phone, but must be followed by a sundry notice or letter not later than five (5) business days following the date on which the well is placed into production.

A first production conference will be scheduled as soon as the productivity of the well is apparent. This conference should be coordinated through the local BLM Field Office. The local BLM Field Office shall be notified prior to the first sale.

Well Completion Report- Whether the well is completed as a dry hole or as a producer, "Well Completion and Recompletion Report and Log" (Form 3160-4) will be submitted to the Moab BLM Office not later than thirty (30) days after completion of the well or after completion of operations being performed, in accordance with 43 CFR § 3162.4-1. Two copies of all logs, core descriptions, core analyses, well test data, geologic summaries, sample description, and all other surveys or data obtained and compiled during the drilling, workover, and/or completion operations, will be filed with Form 3160-4. When requested, samples (cuttings and/or samples) will be submitted to the Moab BLM Office.

Venting/Flaring of Gas- Gas produced from this well may not be vented/flared beyond an initial, authorized test period of 30 days or 50 MMcf, whichever first occurs, without the prior, written approval of the BLM. Should gas be vented or flared without approval beyond the authorized test period, the well may be ordered shut-in until the gas can be captured or approval to continue the venting/flaring as uneconomic is granted. In such case, compensation to the lessor shall be required for that portion of the gas that is vented/flared without approval and which is determined to have been avoidably lost.

Produced Water- Produced waste water may be confined to an unlined pit for a period not to exceed 90 days after initial production. During the 90 day period, an application for approval of a permanent disposal method and location, along with the required water analysis, will be submitted to the Moab BLM Office for approval pursuant to Onshore Oil and Gas Order No. 7.

Off-Lease Measurement, Storage, Commingling- Prior approval must be obtained from the Moab BLM Office for off-lease measurement, off-lease storage and/or commingling (either down-hole or at the surface).

Plugging and Abandonment- If the well is completed as a dry hole, plugging instructions must be obtained from the Moab BLM Office prior to initiating plugging operations.

A "Subsequent Report of Abandonment" (Form 3160-5) will be filed with the Moab BLM Office within thirty (30) days following completion of the well for abandonment. This report will indicate where plugs were placed and the current status of surface restoration. Upon completion of approved plugging, a regulation marker will be erected in accordance with 43 CFR § 3162.6. Final abandonment will not be approved until the surface reclamation work required by the approved APD or approved abandonment notice has been completed to the satisfaction of the BLM, or the appropriate surface managing agency.

TABLE 1

NOTIFICATIONS

Notify Mike Kaminski (801-636-3640) or Don Stephens (801-636-3608) of the BLM, Price Office, for the following:

2 days prior to commencement of dirt work, construction and reclamation;

1 day prior to spudding;

50 feet prior to reaching each casing setting depth;

3 hours prior to testing BOPE

If the person at the above number cannot be reached, notify the Moab Office at (801) 259-6111. If unsuccessful, contact one of the people listed below.

Well abandonment operations require 24 hour advance notice and prior approval. In the case of newly drilled dry holes, verbal approval can be obtained by calling the Moab Office at (801) 259-6111. If approval is needed after work hours, you may contact the following:

Eric Jones, Petroleum Engineer	Office:	(801) 259-2117
	Home:	(801) 259-2214
Gary Torres, Petroleum Engineer	Office:	(801) 587-2141
	Home:	(801) 587-2705

WORKSHEET
APPLICATION FOR PERMIT TO DRILL

APD RECEIVED: 08/07/97

API NO. ASSIGNED: 43-007-30378

WELL NAME: HELPER FEDERAL F-3
OPERATOR: ANADARKO PETROLEUM (N0035)

PROPOSED LOCATION:

~~N~~ SENE 08 - T14S - R10E
SURFACE: 0698-FNL-1302-FEL
BOTTOM: 0698-FNL-1302-FEL
CARBON COUNTY
UNDESIGNATED FIELD (002)

LEASE TYPE: FED
LEASE NUMBER: UTU -65762

PROPOSED PRODUCING FORMATION: FRSD

INSPECT LOCATION BY: / /

TECH REVIEW	Initials	Date
Engineering		
Geology		
Surface		

RECEIVED AND/OR REVIEWED:

☒ Plat
☒ Bond: Federal ☒ State ☐ Fee ☐
(Number N A)
☒ Potash (Y/N)
☒ Oil shale (Y/N)
☒ Water permit
(Number COMMERCIAL SUPPLY)
☒ RDCC Review (Y/N)
(Date: _____)

LOCATION AND SITING:

____ R649-2-3. Unit: _____
____ R649-3-2. General.
☒ R649-3-3. Exception.
____ Drilling Unit.
____ Board Cause no: _____
____ Date: _____

COMMENTS: _____


STIPULATIONS: _____

OPERATOR: ANADARKO (N0035)

FIELD: UNDESIGNATED (002)

SEC, TWP, RNG: 8 & 9, T14S, R10E

COUNTY: CARBON UAC: R649-3-3

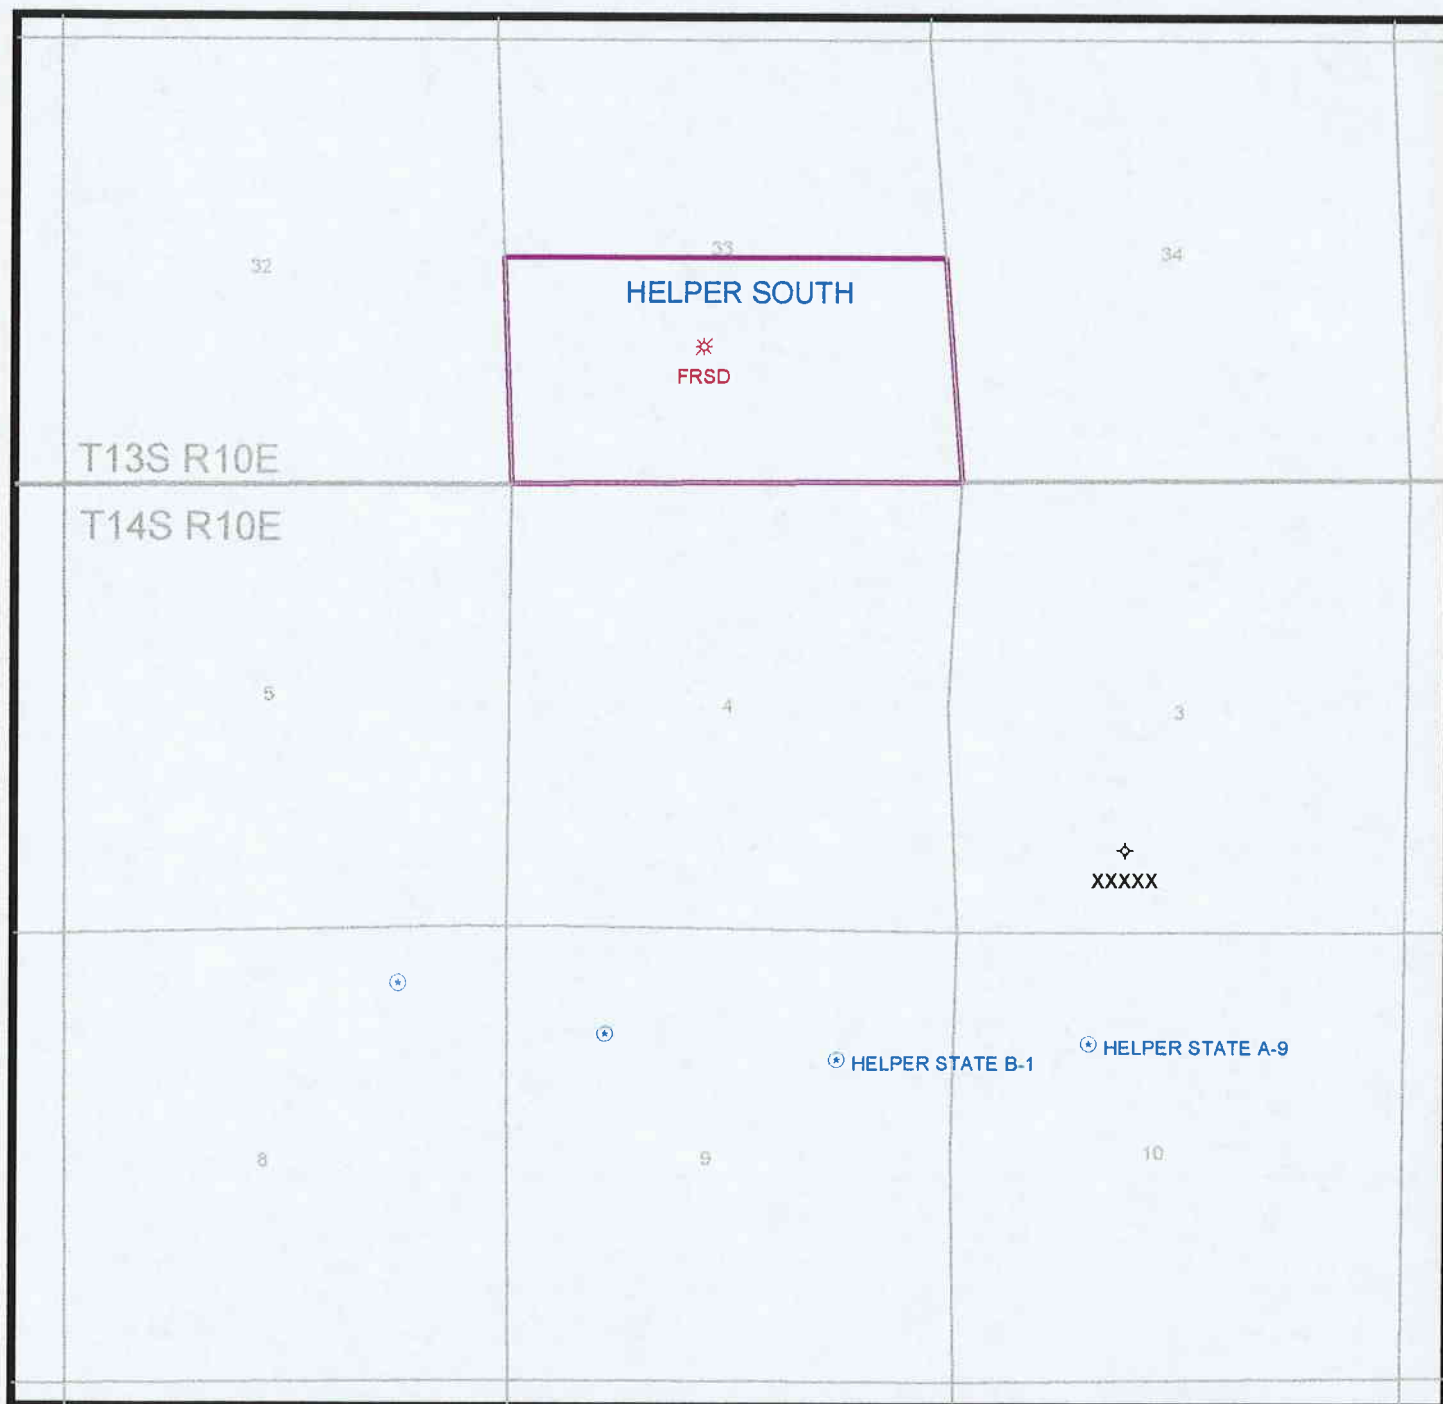

PREPARED:
DATE: 11-AUG-97



State of Utah
DEPARTMENT OF NATURAL RESOURCES
DIVISION OF OIL, GAS AND MINING

Michael O. Leavitt
Governor

Ted Stewart
Executive Director

James W. Carter
Division Director

1594 West North Temple, Suite 1210

Box 145801

Salt Lake City, Utah 84114-5801

801-538-5340

801-359-3940 (Fax)

801-538-7223 (TDD)

October 2, 1997

Anadarko Petroleum Corporation
17001 Northchase Drive
Houston, Texas 77060

Re: Helper Federal F-3 Well, 698' FNL, 1302' FEL, NE NE,
Sec. 8, T. 14 S., R. 10 E., Carbon County, Utah

Gentlemen:

Pursuant to the provisions and requirements of Utah Code Ann. 40-6-1 et seq., Utah Administrative Code R649-3-1 et seq., and the attached Conditions of Approval, approval to drill the referenced well is granted.

This approval shall expire one year from the above date unless substantial and continuous operation is underway, or a request for extension is made prior to the expiration date. The API identification number assigned to this well is 43-007-30378.

Sincerely,

John R. Baza
Associate Director

lwp

Enclosures

cc: Carbon County Assessor

Bureau of Land Management, Moab District Office

Operator: Anadarko Petroleum Corporation
Well Name & Number: Helper Federal F-3
API Number: 43-007-30378
Lease: UTU-65762
Location: NE NE Sec. 8 T. 14 S. R. 10 E.

Conditions of Approval

1. General

Compliance with the requirements of Utah Admin. R. 649-1 et seq., the Oil and Gas Conservation General Rules, and the applicable terms and provisions of the approved Application for Permit to Drill.

2. Notification Requirements

Notify the Division within 24 hours following spudding the well or commencing drilling operations. Contact Jim Thompson at (801)538-5336.

Notify the Division prior to commencing operations to plug and abandon the well. Contact John R. Baza (801)538-5334.

3. Reporting Requirements

All required reports, forms and submittals shall be promptly filed with the Division, including but not limited to the Entity Action Form (Form 6), Report of Water Encountered During Drilling (Form 7), Weekly Progress Reports for drilling and completion operations, and Sundry Notices and Reports on Wells requesting approval of change of plans or other operational actions.

STATE OF UTAH
DIVISION OF OIL, GAS AND MINING

SUNDRY NOTICES AND REPORTS ON WELLS


Do not use this form for proposals to drill new wells, deepen existing wells, or to reenter plugged and abandoned wells.
Use APPLICATION FOR PERMIT TO DRILL OR DEEPEN form for such proposals.

1. Type of Well: OIL <input type="checkbox"/> GAS <input type="checkbox"/> OTHER: Coalbed Methane		5. Lease Designation and Series Number: UTU 65762
2. Name of Operator: Anadarko Petroleum Corporation		6. If Indian, Allocated or Tribe Name:
3. Address and Telephone Number: 17001 Northchase Drive, Houston, TX 77060 281-875-1101		7. Unit Agreement Name:
4. Location of Well Footage: 698 FNL & 1302 FEL CO, Sec. T., R., M.: NE/4 Sec 8, T14S, R10E		8. Well Name and Number: Helper Federal F-3
		9. API Well Number: 43-007-30378
		10. Field and Pool, or Wildcat: Helper CBM
		County: Carbon
		State: Utah

11. CHECK APPROPRIATE BOXES TO INDICATE NATURE OF NOTICE, REPORT, OR OTHER DATA

NOTICE OF INTENT (Submit in Duplicate)	SUBSEQUENT REPORT (Submit Original Form Only)
<input type="checkbox"/> Abandonment <input type="checkbox"/> Casing Repair <input type="checkbox"/> Change of Plans <input type="checkbox"/> Conversion to Injection <input type="checkbox"/> Fracture Treat <input type="checkbox"/> Multiple Completion <input checked="" type="checkbox"/> Other Spud Notification @ 0330 Hrs 16.Oct.97	<input type="checkbox"/> Abandonment <input type="checkbox"/> Casing Repair <input type="checkbox"/> Change of Plans <input type="checkbox"/> Conversion to Injection <input type="checkbox"/> Fracture Treat <input type="checkbox"/> Other _____
<input type="checkbox"/> New Construction <input type="checkbox"/> Pull or Alter Casing <input type="checkbox"/> Recompletion <input type="checkbox"/> Shoot or Acidize <input type="checkbox"/> Vent or Flare <input type="checkbox"/> Water Shut-Off	<input type="checkbox"/> New Construction <input type="checkbox"/> Pull or Alter Casing <input type="checkbox"/> Shoot or Acidize <input type="checkbox"/> Vent or Flare <input type="checkbox"/> Water Shut-Off
Approximate date work will start _____	Date of work completion _____ Report results of Multiple Completions and Recompletions to different reservoirs on WELL COMPLETION OR RECOMPLETION AND LOG form. * Must be accompanied by a cement verification report.

12. DESCRIBE PROPOSED OR COMPLETED OPERATIONS (Clearly state all pertinent details, and give pertinent dates. If well is directionally drilled, give subsurface locations and measured and true vertical depths for all markers and zones pertinent to this work.)

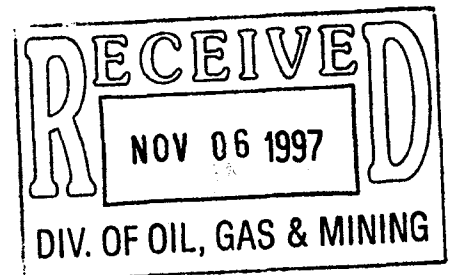

13. Name & Signature: Dave Hudspeth Title: Staff Drilling Engineer Date: 30.Oct.97

(This space for State use only)

STATE OF UTAH
DIVISION OF OIL, GAS AND MINING
ENTITY ACTION FORM - FORM 6

OPERATOR Anadarko Petroleum Corporation
ADDRESS 17001 Northchase Drive
Houston, Texas 77060

OPERATOR ACCT. NO. N -0035


ACTION CODE	CURRENT ENTITY NO.	NEW ENTITY NO.	API NUMBER	WELL NAME	WELL LOCATION					SPUD DATE	EFFECTIVE DATE
					QQ	SC	TP	RG	COUNTY		
A	99999	12252	43-007-30378	Helper Federal F-3	NE	8	14S	10E	Carbon	10/16/97	10/16/97
WELL 1 COMMENTS: New Single Well <i>Entity added 11-6-97. Lec</i>											
WELL 2 COMMENTS:											
WELL 3 COMMENTS:											
WELL 4 COMMENTS:											
WELL 5 COMMENTS:											

ACTION CODES (See instructions on back of form)

- A - Establish new entity for new well (single well only)
- B - Add new well to existing entity (group or unit well)
- C - Re-assign well from one existing entity to another existing entity
- D - Re-assign well from one existing entity to a new entity
- E - Other (explain in comments section)

NOTE: Use COMMENT section to explain why each Action Code was selected.

(3/89)

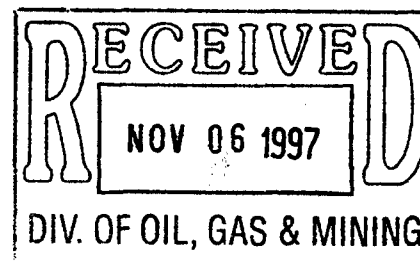

[Signature]
Signature _____
Staff Drlg. Eng. _____ 10/30/97
Title _____ Date _____
Phone No. 281, 874-8814

INSTRUCTIONS

An Entity is a 5 digit identifying number assigned to wells by the Division of Oil, Gas and Mining and used primarily by the Utah State Tax Commission and the Division of State Lands and Forestry to maintain division of interest data for each well. Oil and gas production and disposition volumes are computerized and then sorted by Entity to be used by the various divisions to verify the accurate collection of taxes and royalties.

IMPORTANT: This form is used only to update the Division's computerized oil and gas production accounting system. Please review the Utah Oil and Gas Conservation General Rules to determine what other reports may be required. For help, call (801) 538-5340.

FORM SHALL BE FILED WITHIN 5 WORKING DAYS OF ANY OF THE FOLLOWING:

1. The spudding-in of a new well.
2. A change in physical operations or interests which adds a well to or removes a well from a group of wells that have identical division of interests, produce from the same formation, have product sales from a common tank, LACT meter, or gas meter, and have the same operator.
3. A change in interest which adds or deletes a well from a participating area of a properly designated unit.
4. The conversion of a service well to a producing oil or gas well.
5. The recompletion of a well which makes it capable of producing from another formation.

ACTION CODES

- A -** Use to establish a new Entity number for a new single well.
Show the first day hole was made by any type of rig in "Spud Date". This will be the Entity assignment effective date.
- B -** Use to add a new well to an existing Entity number when
- (1) the well is being drilled within the boundaries of a properly designated unit (each participating area within a unit will have a different Entity number).
 - (2) the well is being drilled within and will be physically attached to an existing group of wells that have identical division of interests, produce from the same formation, have the same operator, and have product sales from a common tank, LACT meter, or gas meter.
- Show the Entity number to which the well is to be assigned in "New Entity No." Show the first day hole was made by any type of rig in "Spud Date". This will be the Entity assignment effective date.
- C -** Use to re-assign an existing well from one entity number to another existing entity number when
- (1) the well is physically attached to an existing group of wells, or
 - (2) the well is brought into the participating area of a unit, or
 - (3) the well is recompleted into another formation which brings the well into the participating area of a unit or a group of wells as described under code B.
- Show the well's current Entity in "Current Entity No." and the Entity to which it should be re-assigned in "New Entity No." Show the date on which the re-assignment should be made in "Effective Date".
- D -** Use to re-assign an existing well from one Entity to a new Entity number when
- (1) the well is no longer physically attached to a group of wells, or
 - (2) the well is still attached to a group of wells but has been sold to a different operator than for the remaining wells, or
 - (3) the well is no longer located within a unit or a participating area of a unit due to a change in unit boundaries, or
 - (4) the well is recompleted into a new formation not currently covered by an existing Entity.
- Show the well's current Entity in "Current Entity No." Show the date on which the re-assignment should be made in "Effective Date".
- E -** Use for situations that do not fall under any of the above. Explain in "Comments".

NOTE: Multiple completion wells will have different Entity numbers assigned to each producing formation. Each formation should be handled as a separate well on this form.

STATE OF UTAH

DIVISION OF OIL, GAS AND MINING

WELL COMPLETION OR RECOMPLETION REPORT AND LOG

1a. TYPE OF WELL: OIL WELL <input type="checkbox"/> GAS WELL <input type="checkbox"/> DRY <input type="checkbox"/> Other <u>Coalbed Methane</u>						5. LEASE DESIGNATION AND SERIAL NO. UTU 65762	
b. TYPE OF COMPLETION: NEW WELL <input checked="" type="checkbox"/> WORK OVER <input type="checkbox"/> DEEP-EN <input type="checkbox"/> PLUG BACK <input type="checkbox"/> DIFF. RESVR. <input type="checkbox"/> Other _____						6. IF INDIAN, ALLOTTEE OR TRIBE NAME	
2. NAME OF OPERATOR Anadarko Petroleum Corporation						7. UNIT AGREEMENT NAME Helper Federal	
3. ADDRESS OF OPERATOR 17001 Northchase Dr., Houston, Texas 77060						9. WELL NO. F-3	
4. LOCATION OF WELL (Report location clearly and in accordance with any State Requirements) At surface 698' FNL & 1302' FEL At top prod. interval reported below Same At total depth Same						10. FIELD AND POOL, OR WILDCAT Helper CBM	
14. API NO. 43-007-30378						12. COUNTY Carbon	
DATE ISSUED 10/02/97						13. STATE UT	
15. DATE SPUDDED 10/16/97		16. DATE T.D. REACHED 10/18/97		17. DATE COMPL. (Ready to prod.) or (Plug & Abd.) 11/30/97		18. ELEVATIONS (DF, RKB, RT, GR, ETC.) 6002' G.L.	
19. ELEV. CASINGHEAD 6014' K.B.		20. TOTAL DEPTH, MD & TVD 2565'		21. PLUG, BACK T.D., MD & TVD 2498'		22. IF MULTIPLE COMPL., HOW MANY N/A	
23. INTERVALS DRILLED BY →		ROTARY TOOLS X		CABLE TOOLS		24. PRODUCING INTERVAL(S), OF THIS COMPLETION - TOP, BOTTOM, NAME (MD AND TVD) Ferron Coal (1987' - 2129') f	
25. WAS DIRECTIONAL SURVEY MADE No		26. TYPE ELECTRIC AND OTHER LOGS RUN CBL/Compensated Neutron Litho Density 12-19-97		27. Was Well Cored YES <input type="checkbox"/> NO <input checked="" type="checkbox"/> (Submit analysis) Drill System Test YES <input type="checkbox"/> NO <input checked="" type="checkbox"/> (See reverse side)			
28. CASING RECORD (Report all strings set in well)							
CASING SIZE/GRADE		WEIGHT, LB./FT.		DEPTH SET (MD)		HOLE SIZE	
8 5/8"		24#		307'		12 1/4"	
5 1/2"		17#		2565'		7 7/8"	
29. LINER RECORD							
SIZE		TOP (MD)		BOTTOM (MD)		SACKS CEMENT	
30. TUBING RECORD							
SIZE		DEPTH SET (MD)		PACKER SET (MD)			
2 3/8"		2224'		N/A			
31. PERFORATION RECORD (Interval, size and number)							
1987' - 1998'		2001' - 2002'		2013' - 2015'		2035' - 2037'	
2054' - 2056'		2126' - 2129'		0.41 EHD			
32. ACID, SHOT, FRACTURE, CEMENT SQUEEZE, ETC.							
DEPTH INTERVAL (MD)		AMOUNT AND KIND OF MATERIAL USED					
1987' - 2129'		Frac w/ 107,182 gal. 20# Delta					
		Gel + 277,333 # Sand					
33. PRODUCTION							
DATE FIRST PRODUCTION 11/30/97		PRODUCTION METHOD (Flowing, gas lift, pumping - size and type of pump) Pumping				WELL STATUS (Producing or shut-in) Producing	
DATE OF TEST 12/13/97		HOURS TESTED 24		CHOKE SIZE Open		PROD'N. FOR TEST PERIOD →	
OIL - BBL. 0		GAS - MCF. 234		WATER - BBL. 120		GAS - OIL RATIO N/A	
FLOW. TUBING PRESS. N/A		CASING PRESSURE 40		CALCULATED 24-HOUR RATE →		OIL GRAVITY - API (CORR.) N/A	
OIL - BBL. 0		GAS - MCF. 234		WATER - BBL. 120			
34. DISPOSITION OF GAS (Sold, used for fuel, vented, etc.) Sold - Questar							
TEST WITNESSED BY Randy Miller							
35. LIST OF ATTACHMENTS Wellbore Diagram, Logs							
36. I hereby certify that the foregoing and attached information is complete and correct as determined from all available records.							
SIGNED: <u>Shad Frazier</u>		TITLE: <u>Engineer</u>		DATE: <u>12-17-97</u>			

See Spaces for Additional Data on Reverse Side

INSTRUCTIONS

This form should be completed in compliance with the Utah Oil and Gas Conservation General Rules. If not filed prior to this time, all logs, tests, and directional surveys as required by Utah Rules should be attached and submitted with this report.

ITEM 18: Indicate which elevation is used as reference for depth measurements given in other spaces on this form and on any attachment. ITEMS 22 and 24: If this well is completed for separate production from more than one interval zone (multiple completion), so state in item 22, and in item 24 show the producing interval, or intervals, top(s), bottom(s) and name(s) for only the interval reported in item 33. Submit a separate report (page) on this form, adequately identified, for each additional interval to be separately produced, showing the additional data pertinent to such interval.

ITEM 29: "Sacks Cement": Attached supplemental records for this well should show the details for any multiple stage cementing and the location the cementing tool.

ITEM 33: Submit a separate completion report on this form for each interval to be separately produced (see instruction for items 22 and 24 above).

37. SUMMARY OF POROUS ZONES:

Show all important zones of porosity and contents thereof; cored intervals; and all drill-stem tests, including depth interval tested, cushion used, time tool open, flowing and shut-in pressures, and recoveries).

38.

GEOLOGIC MARKERS

Formation	Top	Bottom	Description, contents, etc.	Name	Top	
					Meas. Depth	True Vert. Depth
Ferron Sand	1981'	1988'	CONFIDENTIAL	Ferron Sand	1981'	
Ferron Coal	1988'	2138'		Ferron Coal	1988'	
Lower Ferron Sand	2138'	2214'		Lower Ferron Sand	2138'	
Tununk Shale	2214'	2565'		Tununk Shale	2214'	

Helper Federal F-3

Sec. 8-14S-10E (698' FSL & 1302' FEL)

API # 43-007-30378

Carbon County Utah

6002 GL 12 KB 6014

12-1/4" Hole
8-5/8" 24# J-55
TOC @ Surface
110 SXS CMT

TOC

307

1600

(Holes)	Perforations
(6)	1987 - 1988
(6)	2001 - 2002
(9)	2013 - 2015
(9)	2035 - 2037
(9)	2054 - 2056
(12)	2126 - 2129
(51)	Total Holes

7-7/8" Hole
5-1/2", 17# N-80
w/175 sxs cmt

TD 2565

2498

2565

SPUD

RIG OFF

SURFACE

10/16/97

10/19/97

PRODUCTION

10/31/97

WELL WORK HISTORY

11/5/97 PMP FET NO FOMR BREAK CALL FOR RE-PERF

11/6/97 FRAC W/ 107,182 GAL 20# DELTA FRAC

+ 277,333# SD, AIR 43, ATP 3600,

NOTES:

TUBING BREAKDOWN

2-3/8"	JTS
TA	
2-3/8"	JTS
SN	
2-3/8"	JTS
NC	
EOT	2224'

ROD BREAKDOWN

PONIES	
1"	
7/8"	
3/4"	
1"	
1.5"	
PUMP	

DEVIATION ANGLE

FORMATION

TOP


LAST REVISED: 12/18/97



December 18, 1997

Utah Division of Oil, Gas and Mining
1594 West North Temple, Suite 1210
P.O. Box 145801
Salt Lake City, Utah 84414-5801

Re: Helper Federal F-3
NE/4 Sec. 8, T14S, R10E
Carbon County, Utah

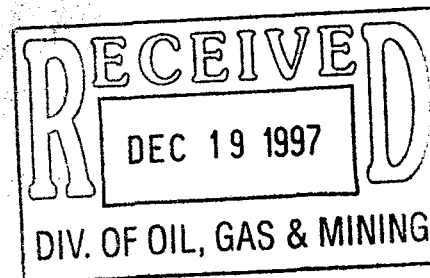

Gentlemen:

Please find enclosed, in triplicate, the Well Completion Report (Form 8) for the above referenced well. Also enclosed are copies of the wellbore diagrams and open hole logs.

Please hold the logs confidential for a period of two years. Should you require any additional information, please contact me at (281) 873-1276.

Best regards,

ANADARKO PETROLEUM CORPORATION


Gail A. Rupert
Engineering Technician

CONFIDENTIAL

Enclosures

cc: Bureau of Land Management
Moab District Office
P.O. Box 970
Moab, Utah 84532

Bureau of Land Management
Price River Resources Area
900 North, 700 East
Price, Utah 84501

GAR
TRC
SMF

Division of Oil, Gas and Mining
OPERATOR CHANGE WORKSHEET (for state use only)

ROUTING

CDW

X - Change of Operator (Well Sold)

Operator Name Change/Merger

The operator of the well(s) listed below has changed, effective:

4/1/2013

FROM: (Old Operator):

N0035-Anadarko Petroleum Corporation
 PO Box 173779
 Denver, CO, 80214

Phone: 1 (720) 929-6000

TO: (New Operator):

N3940- Anadarko E&P Onshore LLC
 PO Box 173779
 Denver, CO 802014

Phone: 1 (720) 929-6000

CA No.

Unit:

WELL NAME	SEC	TWN	RNG	API NO	ENTITY NO	LEASE TYPE	WELL TYPE	WELL STATUS
See Attached List								

OPERATOR CHANGES DOCUMENTATION

Enter date after each listed item is completed

- (R649-8-10) Sundry or legal documentation was received from the **FORMER** operator on: 4/9/2013
- (R649-8-10) Sundry or legal documentation was received from the **NEW** operator on: 4/9/2013
- The new company was checked on the **Department of Commerce, Division of Corporations Database** on: 4/10/2013
- a. Is the new operator registered in the State of Utah: Business Number: 593715-0161
- a. (R649-9-2)Waste Management Plan has been received on: Yes
- b. Inspections of LA PA state/fee well sites complete on: 4/10/2013
- c. Reports current for Production/Disposition & Sundries on: 4/10/2013
- Federal and Indian Lease Wells:** The BLM and or the BIA has approved the merger, name change, or operator change for all wells listed on Federal or Indian leases on: BLM 4/2/2013 BIA N/A
- Federal and Indian Units:**
The BLM or BIA has approved the successor of unit operator for wells listed on: N/A
- Federal and Indian Communization Agreements ("CA"):**
The BLM or BIA has approved the operator for all wells listed within a CA on: N/A
- Underground Injection Control ("UIC")** Division has approved UIC Form 5 Transfer of Authority to **Inject**, for the enhanced/secondary recovery unit/project for the water disposal well(s) listed on: 4/10/2013

DATA ENTRY:

- Changes entered in the **Oil and Gas Database** on: 4/11/2013
- Changes have been entered on the **Monthly Operator Change Spread Sheet** on: 4/11/2013
- Bond information entered in RBDMS on: 4/10/2013
- Fee/State wells attached to bond in RBDMS on: 4/11/2013
- Injection Projects to new operator in RBDMS on: 4/11/2013
- Receipt of Acceptance of Drilling Procedures for APD/New on: N/A

BOND VERIFICATION:

- Federal well(s) covered by Bond Number: WYB000291
- Indian well(s) covered by Bond Number: N/A
- a. (R649-3-1) The **NEW** operator of any state/fee well(s) listed covered by Bond Number 22013542
- b. The **FORMER** operator has requested a release of liability from their bond on: N/A

LEASE INTEREST OWNER NOTIFICATION:

- (R649-2-10) The **NEW** operator of the fee wells has been contacted and informed by a letter from the Division of their responsibility to notify all interest owners of this change on: 4/11/2013

COMMENTS:

STATE OF UTAH
DEPARTMENT OF NATURAL RESOURCES
DIVISION OF OIL, GAS AND MINING

FORM 9

SUNDRY NOTICES AND REPORTS ON WELLS

Do not use this form for proposals to drill new wells, significantly deepen existing wells below current bottom-hole depth, reenter plugged wells, or to drill horizontal laterals. Use APPLICATION FOR PERMIT TO DRILL form for such proposals.

1. TYPE OF WELL OIL WELL <input type="checkbox"/> GAS WELL <input type="checkbox"/> OTHER <u>CBM Wells</u>		5. LEASE DESIGNATION AND SERIAL NUMBER: See Wells
2. NAME OF OPERATOR: Anadarko Petroleum Corporation		6. IF INDIAN, ALLOTTEE OR TRIBE NAME:
3. ADDRESS OF OPERATOR: P.O. Box 173779 CITY Denver STATE CO ZIP 80217		7. UNIT or CA AGREEMENT NAME:
PHONE NUMBER: (720) 929-6000		8. WELL NAME and NUMBER:
4. LOCATION OF WELL FOOTAGES AT SURFACE:		9. API NUMBER: See Wells
QTR/QTR, SECTION, TOWNSHIP, RANGE, MERIDIAN:		10. FIELD AND POOL, OR WILDCAT:
COUNTY:		STATE: UTAH

11. CHECK APPROPRIATE BOXES TO INDICATE NATURE OF NOTICE, REPORT, OR OTHER DATA			
TYPE OF SUBMISSION	TYPE OF ACTION		
<input type="checkbox"/> NOTICE OF INTENT (Submit in Duplicate) Approximate date work will start: <u>4/8/2013</u>	<input type="checkbox"/> ACIDIZE	<input type="checkbox"/> DEEPEN	<input type="checkbox"/> REPERFORATE CURRENT FORMATION
	<input type="checkbox"/> ALTER CASING	<input type="checkbox"/> FRACTURE TREAT	<input type="checkbox"/> SIDETRACK TO REPAIR WELL
	<input type="checkbox"/> CASING REPAIR	<input type="checkbox"/> NEW CONSTRUCTION	<input type="checkbox"/> TEMPORARILY ABANDON
	<input type="checkbox"/> CHANGE TO PREVIOUS PLANS	<input checked="" type="checkbox"/> OPERATOR CHANGE	<input type="checkbox"/> TUBING REPAIR
	<input type="checkbox"/> CHANGE TUBING	<input type="checkbox"/> PLUG AND ABANDON	<input type="checkbox"/> VENT OR FLARE
<input type="checkbox"/> SUBSEQUENT REPORT (Submit Original Form Only) Date of work completion:	<input type="checkbox"/> CHANGE WELL NAME	<input type="checkbox"/> PLUG BACK	<input type="checkbox"/> WATER DISPOSAL
	<input type="checkbox"/> CHANGE WELL STATUS	<input type="checkbox"/> PRODUCTION (START/RESUME)	<input type="checkbox"/> WATER SHUT-OFF
	<input type="checkbox"/> COMMINGLE PRODUCING FORMATIONS	<input type="checkbox"/> RECLAMATION OF WELL SITE	<input type="checkbox"/> OTHER:
	<input type="checkbox"/> CONVERT WELL TYPE	<input type="checkbox"/> RECOMPLETE - DIFFERENT FORMATION	

12. DESCRIBE PROPOSED OR COMPLETED OPERATIONS. Clearly show all pertinent details including dates, depths, volumes, etc.

The operator is requesting authorization to transfer the wells from Anadarko Petroleum Corporation and Anadarko Production Company to Anadarko E&P Onshore, LLC. Please see the attached list of 181 wells that are currently filed under Anadarko Petroleum Corporation and Anadarko Production Company. The state/fee wells will be under bond number 22013542, and the federal wells will be under bond number WYB000291.

Effective 4/1/13
Please contact the undersigned if there are any questions.

Jaime Scharnowske

Jaime Scharnowske
Regulatory Analyst

Anadarko Petroleum Corporation N0035
P.O. Box 173779
Denver, CO 80214
(720) 929-6000

Jaime Scharnowske DIV. OF OIL, GAS & MINING

Jaime Scharnowske
Regulatory Analyst

Anadarko E&P Onshore, LLC N3940
P.O. Box 173779
Denver, CO 80214
(720) 929-6000

NAME (PLEASE PRINT) <u>Jaime Scharnowske</u>	TITLE <u>Regulatory Analyst</u>
SIGNATURE <i>Jaime Scharnowske</i>	DATE <u>4/8/2013</u>

(This space for State use only)

APPROVED

APR 11 2013

Rachel Medina

Anadarko Petroleum Corporation (N0035) to Anadarko E&P Onshore, LLC (N3940)
Effective 1st April-2013

Well Name	Sec	Twnsbp	Range	API	Entity No.	Lease Type	Well Type	Well status
HELPER ST SWD 1	03	140S	100E	4300730361	12258	State	WD	A
FED F-2 SWD	08	140S	100E	4300730555	12557	Federal	WD	A
CLAWSON SPRING ST SWD 4	13	160S	080E	4301530477	12979	State	WD	A
CLAWSON SPRING ST SWD 1	36	150S	080E	4300730721	12832	State	WD	I
HELPER FED B-1	33	130S	100E	4300730189	11537	Federal	GW	P
HELPER FED A-1	23	130S	100E	4300730190	11517	Federal	GW	P
HELPER FED A-3	22	130S	100E	4300730213	11700	Federal	GW	P
HELPER FED C-1	22	130S	100E	4300730214	11702	Federal	GW	P
HELPER FED B-5	27	130S	100E	4300730215	11701	Federal	GW	P
HELPER FED A-2	22	130S	100E	4300730216	11699	Federal	GW	P
HELPER FED D-1	26	130S	100E	4300730286	12061	Federal	GW	P
BIRCH A-1	05	140S	100E	4300730348	12120	Fee	GW	P
HELPER ST A-1	03	140S	100E	4300730349	12122	State	GW	P
HELPER ST D-7	04	140S	100E	4300730350	12121	State	GW	P
CHUBBUCK A-1	31	130S	100E	4300730352	12397	Fee	GW	P
VEA A-1	32	130S	100E	4300730353	12381	Fee	GW	P
VEA A-2	32	130S	100E	4300730354	12483	Fee	GW	P
VEA A-3	32	130S	100E	4300730355	12398	Fee	GW	P
VEA A-4	32	130S	100E	4300730356	12482	Fee	GW	P
HELPER ST A-8	02	140S	100E	4300730357	12257	State	GW	P
HELPER ST A-3	02	140S	100E	4300730358	12254	State	GW	P
HELPER ST A-4	02	140S	100E	4300730359	12255	State	GW	P
HELPER ST A-7	02	140S	100E	4300730360	12256	State	GW	P
HELPER ST A-2	03	140S	100E	4300730362	12232	State	GW	P
HELPER ST A-5	03	140S	100E	4300730363	12231	State	GW	P
HELPER ST A-6	03	140S	100E	4300730364	12233	State	GW	P
HELPER ST D-4	04	140S	100E	4300730365	12228	State	GW	P
HELPER ST D-3	05	140S	100E	4300730366	12184	State	GW	P
HELPER ST D-5	04	140S	100E	4300730367	12226	State	GW	P
HELPER ST D-8	04	140S	100E	4300730368	12229	State	GW	P
HELPER ST D-2	05	140S	100E	4300730369	12481	State	GW	P
HELPER ST D-6	05	140S	100E	4300730370	12234	State	GW	P
HELPER ST D-1	06	140S	100E	4300730371	12399	State	GW	P
BIRCH A-2	08	140S	100E	4300730372	12189	Fee	GW	P
HELPER ST A-9	10	140S	100E	4300730373	12230	State	GW	P
HELPER ST B-1	09	140S	100E	4300730376	12227	State	GW	P
HELPER FED F-3	08	140S	100E	4300730378	12252	Federal	GW	P
HELPER FED F-4	09	140S	100E	4300730379	12253	Federal	GW	P
HELPER ST A-10	10	140S	100E	4300730433	12488	State	GW	P
HELPER ST A-11	11	140S	100E	4300730434	12487	State	GW	P
HELPER ST A-12	10	140S	100E	4300730435	12486	State	GW	P
HELPER ST A-13	10	140S	100E	4300730436	12485	State	GW	P
HELPER ST B-2	09	140S	100E	4300730437	12484	State	GW	P
HELPER FED E-7	19	130S	100E	4300730508	13623	Federal	GW	P
HELPER FED B-2	33	130S	100E	4300730530	12619	Federal	GW	P
HELPER FED B-3	33	130S	100E	4300730531	12622	Federal	GW	P
HELPER FED B-4	33	130S	100E	4300730532	12623	Federal	GW	P
HELPER FED B-6	27	130S	100E	4300730533	12644	Federal	GW	P
HELPER FED B-7	27	130S	100E	4300730534	12645	Federal	GW	P
HELPER FED B-8	27	130S	100E	4300730535	12631	Federal	GW	P

Anadarko Petroleum Corporation (N0035) to Anadarko E&P Onshore, LLC (N3940)
Effective 1-April-2013

Well Name	Sec	Twnshp	Range	API	Entity No.	Lease Type	Well Type	Well status
HELPER FED B-9	34	130S	100E	4300730536	12646	Federal	GW	P
HELPER FED B-10	34	130S	100E	4300730537	12626	Federal	GW	P
HELPER FED B-11	34	130S	100E	4300730538	12628	Federal	GW	P
HELPER FED B-12	34	130S	100E	4300730539	12627	Federal	GW	P
HELPER FED B-13	28	130S	100E	4300730540	12621	Federal	GW	P
HELPER FED B-14	28	130S	100E	4300730541	12620	Federal	GW	P
HELPER FED D-2	26	130S	100E	4300730542	12650	Federal	GW	P
HELPER FED D-3	26	130S	100E	4300730543	12634	Federal	GW	P
HELPER FED D-4	35	130S	100E	4300730544	12625	Federal	GW	P
HELPER FED D-5	35	130S	100E	4300730545	12637	Federal	GW	P
HELPER FED D-6	35	130S	100E	4300730546	12635	Federal	GW	P
HELPER FED E-1	29	130S	100E	4300730547	13246	Federal	GW	P
HELPER FED E-2	29	130S	100E	4300730548	12636	Federal	GW	P
HELPER FED H-1	01	140S	100E	4300730549	12653	Federal	GW	P
HELPER FED H-2	01	140S	100E	4300730550	12647	Federal	GW	P
OLIVETO FED A-2	08	140S	100E	4300730556	12630	Federal	GW	P
HELPER FED F-1	08	140S	100E	4300730557	12629	Federal	GW	P
SMITH FED A-1	09	140S	100E	4300730558	13004	Federal	GW	P
SE INVESTMENTS A-1	06	140S	100E	4300730570	12624	Fee	GW	P
HELPER ST A-14	11	140S	100E	4300730571	12612	State	GW	P
HELPER ST A-15	11	140S	100E	4300730572	12613	State	GW	P
HELPER ST E-1	36	130S	100E	4300730573	12615	State	GW	P
HELPER ST E-2	36	130S	100E	4300730574	12614	State	GW	P
HARMOND A-1	07	140S	100E	4300730586	12616	Fee	GW	P
HELPER ST E-3	36	130S	100E	4300730592	12868	State	GW	P
HELPER FED A-6	23	130S	100E	4300730593	12649	Federal	GW	P
HELPER FED D-7	26	130S	100E	4300730594	12651	Federal	GW	P
HELPER FED D-8	35	130S	100E	4300730595	12652	Federal	GW	P
CLAWSON SPRING ST A-1	36	150S	080E	4300730597	12618	State	GW	P
HELPER ST E-4	36	130S	100E	4300730598	12825	State	GW	P
HELPER ST A-16	11	140S	100E	4300730603	12638	State	GW	P
CHUBBUCK A-2	06	140S	100E	4300730604	12648	Fee	GW	P
CLAWSON SPRING ST A-2	36	150S	080E	4300730635	12856	State	GW	P
CLAWSON SPRING ST A-3	36	150S	080E	4300730636	13001	State	GW	P
CLAWSON SPRING ST A-4	36	150S	080E	4300730637	12844	State	GW	P
CLAWSON SPRING ST D-5	31	150S	090E	4300730642	12852	State	GW	P
CLAWSON SPRING ST D-6	31	150S	090E	4300730643	12847	State	GW	P
CLAWSON SPRING ST D-7	31	150S	090E	4300730644	12849	State	GW	P
HELPER FED A-5	23	130S	100E	4300730677	13010	Federal	GW	P
HELPER FED A-7	22	130S	100E	4300730678	13346	Federal	GW	P
HELPER FED B-15	28	130S	100E	4300730679	13015	Federal	GW	P
HELPER FED B-16	28	130S	100E	4300730680	13203	Federal	GW	P
HELPER FED C-2	24	130S	100E	4300730681	13016	Federal	GW	P
HELPER FED C-4	24	130S	100E	4300730682	13012	Federal	GW	P
HELPER FED C-7	21	130S	100E	4300730684	13204	Federal	GW	P
HELPER FED D-9	25	130S	100E	4300730685	13245	Federal	GW	P
HELPER FED D-10	25	130S	100E	4300730686	12993	Federal	GW	P
HELPER FED D-11	25	130S	100E	4300730687	12992	Federal	GW	P
HELPER FED D-12	25	130S	100E	4300730688	13005	Federal	GW	P
HELPER FED E-4	29	130S	100E	4300730689	13229	Federal	GW	P

Anadarko Petroleum Corporation (N0035) to Anadarko E&P Onshore, LLC (N3940)
Effective 1-April-2013

Well Name	Sec	Twnshp	Range	API	Entity No.	Lease Type	Well Type	Well status
HELPER FED A-4	23	130S	100E	4300730692	13009	Federal	GW	P
HELPER FED C-5	24	130S	100E	4300730693	13013	Federal	GW	P
HELPER FED G-1	30	130S	110E	4300730694	13006	Federal	GW	P
HELPER FED G-2	30	130S	110E	4300730695	13007	Federal	GW	P
HELPER FED G-3	31	130S	110E	4300730696	13002	Federal	GW	P
HELPER FED G-4	31	130S	110E	4300730697	13003	Federal	GW	P
HELPER FED H-3	01	140S	100E	4300730698	12831	Federal	GW	P
HELPER FED H-4	01	140S	100E	4300730699	12833	Federal	GW	P
CLAWSON SPRING ST D-8	31	150S	090E	4300730701	12851	State	GW	P
HELPER FED C-3	24	130S	100E	4300730702	13011	Federal	GW	P
CLAWSON SPRING ST J-1	35	150S	080E	4300730726	13299	Fee	GW	P
PIERUCCI 1	35	150S	080E	4300730727	13325	Fee	GW	P
POTTER ETAL 1	35	150S	080E	4300730728	12958	Fee	GW	P
POTTER ETAL 2	35	150S	080E	4300730737	12959	Fee	GW	P
HELPER FED G-5	30	130S	110E	4300730770	13655	Federal	GW	P
HELPER FED G-6	30	130S	110E	4300730771	13656	Federal	GW	P
HELPER FED G-7	31	130S	110E	4300730772	13657	Federal	GW	P
HELPER FED G-8	31	130S	110E	4300730773	13658	Federal	GW	P
GOODALL A-1	06	140S	110E	4300730774	13348	Fee	GW	P
HELPER FED E-8	19	130S	100E	4300730776	13624	Federal	GW	P
HAUSKNECHT A-1	21	130S	100E	4300730781	13347	Fee	GW	P
HELPER FED E-9	19	130S	100E	4300730868	13628	Federal	GW	P
HELPER FED E-5	20	130S	100E	4300730869	13625	Federal	GW	P
HELPER FED E-6	20	130S	100E	4300730870	13631	Federal	GW	P
HELPER FED E-10	30	130S	100E	4300730871	13629	Federal	GW	P
SACCOMANNO A-1	30	130S	100E	4300730872	13622	Fee	GW	P
HELPER FED E-11	30	130S	100E	4300730873	13630	Federal	GW	P
BLACKHAWK A-2	29	130S	100E	4300730886	13783	Fee	GW	P
BLACKHAWK A-3	20	130S	100E	4300730914	13794	Fee	GW	P
BLACKHAWK A-4	21	130S	100E	4300730915	13795	Fee	GW	P
BLACKHAWK A-1X	20	130S	100E	4300730923	13798	Fee	GW	P
HELPER STATE 12-3	03	140S	100E	4300750070	17824	State	GW	P
HELPER STATE 32-3	03	140S	100E	4300750071	17827	State	GW	P
HELPER STATE 32-36	36	130S	100E	4300750072	17825	State	GW	P
VEA 32-32	32	130S	100E	4300750075	17826	Fee	GW	P
CLAWSON SPRING ST E-7	07	160S	090E	4301530392	12960	State	GW	P
CLAWSON SPRING ST E-8	07	160S	090E	4301530394	12964	State	GW	P
CLAWSON SPRING ST E-3	06	160S	090E	4301530403	12965	State	GW	P
CLAWSON SPRING ST E-1	06	160S	090E	4301530404	12966	State	GW	P
CLAWSON SPRING ST E-2	06	160S	090E	4301530405	12961	State	GW	P
CLAWSON SPRING ST E-4	06	160S	090E	4301530406	12962	State	GW	P
CLAWSON SPRING ST C-1	12	160S	080E	4301530410	12617	State	GW	P
CLAWSON SPRING ST B-1	01	160S	080E	4301530427	12845	State	GW	P
CLAWSON SPRING ST B-2	01	160S	080E	4301530428	12846	State	GW	P
CLAWSON SPRING ST B-3	01	160S	080E	4301530429	12848	State	GW	P
CLAWSON SPRING ST B-4	01	160S	080E	4301530430	12854	State	GW	P
CLAWSON SPRING ST B-5	12	160S	080E	4301530431	12963	State	GW	P
CLAWSON SPRING ST B-8	11	160S	080E	4301530432	12863	State	GW	P
CLAWSON SPRING ST B-9	11	160S	080E	4301530433	12864	State	GW	P
CLAWSON SPRING ST C-2	12	160S	080E	4301530434	12850	State	GW	P

Anadarko Petroleum Corporation (N0035) to Anadarko E&P Onshore, LLC (N3940)
Effective 1-April-2013

Well Name	Sec	Twnshp	Range	API	Entity No.	Lease Type	Well Type	Well status
CLAWSON SPRING ST C-4	14	160S	080E	4301530435	13199	State	GW	P
CLAWSON SPRING ST B-7	11	160S	080E	4301530460	12967	State	GW	P
CLAWSON SPRING ST C-6	14	160S	080E	4301530461	13355	State	GW	P
CLAWSON SPRING ST C-3	12	160S	080E	4301530463	12968	State	GW	P
CLAWSON SPRING ST B-6	11	160S	080E	4301530465	12969	State	GW	P
CLAWSON SPRING ST H-1	13	160S	080E	4301530466	13323	State	GW	P
CLAWSON SPRING ST H-2	13	160S	080E	4301530467	12955	State	GW	P
CLAWSON SPRING ST IPA-1	10	160S	080E	4301530468	12956	Fee	GW	P
CLAWSON SPRING ST IPA-2	15	160S	080E	4301530469	13200	Fee	GW	P
CLAWSON SPRING ST E-5	07	160S	090E	4301530470	12971	State	GW	P
CLAWSON SPRING ST G-1	02	160S	080E	4301530471	13014	State	GW	P
CLAWSON SPRING ST F-2	03	160S	080E	4301530472	13282	State	GW	P
CLAWSON SPRING ST F-1	03	160S	080E	4301530473	13278	State	GW	P
CLAWSON SPRING ST E-6	07	160S	090E	4301530474	13052	State	GW	P
CLAWSON SPRING ST G-2	02	160S	080E	4301530475	12957	State	GW	P
CLAWSON SPRING ST M-1	02	160S	080E	4301530488	13201	State	GW	P
CLAWSON SPRING ST K-1	02	160S	080E	4301530489	13202	State	GW	P
SHIMMIN TRUST 3	14	120S	100E	4300730119	11096	Fee	GW	PA
SHIMMIN TRUST 1	11	120S	100E	4300730120	11096	Fee	GW	PA
SHIMMIN TRUST 2	14	120S	100E	4300730121	11096	Fee	GW	PA
SHIMMIN TRUST 4	11	120S	100E	4300730123	11096	Fee	GW	PA
ST 9-16	16	120S	100E	4300730132	11402	State	GW	PA
ST 2-16	16	120S	100E	4300730133	11399	State	GW	PA
MATTS SUMMIT ST A-1	14	120S	090E	4300730141	11273	State	GW	PA
SLEMAKER A-1	05	120S	120E	4300730158	11441	Fee	GW	PA
JENSEN 16-10	10	120S	100E	4300730161	11403	Fee	GW	PA
JENSEN 7-15	15	120S	100E	4300730165	11407	Fee	GW	PA
SHIMMIN TRUST 12-12	12	120S	100E	4300730168	11420	Fee	GW	PA
JENSEN 11-15	15	120S	100E	4300730175	11425	Fee	GW	PA
BRYNER A-1	11	120S	120E	4300730188	11503	Fee	GW	PA
BRYNER A-1X (RIG SKID)	11	120S	120E	4300730209	11503	Fee	GW	PA
BLACKHAWK A-1	20	130S	100E	4300730885	13798	Fee	D	PA
BLACKHAWK A-5H	20	130S	100E	4300731402	17029	Fee	D	PA
CLAWSON SPRING ST SWD 3	06	160S	090E	4301530476	12978	State	D	PA
HELPER FED C-6	21	130S	100E	4300730683	13008	Federal	GW	S
UTAH 10-415	10	160S	080E	4301530391	12632	State	GW	TA

	API Well Number	Well Name	Qtr/Qtr	Section	Township	Range	Mineral Lease Type	Mineral Lease Number	Well Status
1	4300730189	HELPER FED B-1	NESW	33	13S	10E	Federal	USA UTU 71392	Producing
2	4300730190	HELPER FED A-1	C-SW	23	13S	10E	Federal	USA UTU 58434	Producing
3	4300730213	HELPER FED A-3	SESE	22	13S	10E	Federal	USA UTU 58434	Producing
4	4300730214	HELPER FED C-1	SENE	22	13S	10E	Federal	USA UTU 71391	Producing
5	4300730215	HELPER FED B-5	NENE	27	13S	10E	Federal	USA UTU 71392	Producing
6	4300730216	HELPER FED A-2	NESW	22	13S	10E	Federal	USA UTU 58434	Producing
7	4300730286	HELPER FED D-1	SWNE	26	13S	10E	Federal	USA UTU 68315	Producing
8	4300730378	HELPER FED F-3	NENE	8	14S	10E	Federal	USA UTU 65762	Producing
9	4300730379	HELPER FED F-4	NWNW	9	14S	10E	Federal	USA UTU 65762	Producing
10	4300730508	HELPER FED E-7	SESE	19	13S	10E	Federal	USA UTU 77980	Producing
11	4300730530	HELPER FED B-2	SENE	33	13S	10E	Federal	USA UTU 71392	Producing
12	4300730531	HELPER FED B-3	NESE	33	13S	10E	Federal	USA UTU 71392	Producing
13	4300730532	HELPER FED B-4	NENE	33	13S	10E	Federal	USA UTU 71392	Producing
14	4300730533	HELPER FED B-6	NENW	27	13S	10E	Federal	USA UTU 71392	Producing
15	4300730534	HELPER FED B-7	NESW	27	13S	10E	Federal	USA UTU 71392	Producing
16	4300730535	HELPER FED B-8	SESE	27	13S	10E	Federal	USA UTU 71392	Producing
17	4300730536	HELPER FED B-9	SENE	34	13S	10E	Federal	USA UTU 71392	Producing
18	4300730537	HELPER FED B-10	NWNE	34	13S	10E	Federal	USA UTU 71392	Producing
19	4300730538	HELPER FED B-11	SESW	34	13S	10E	Federal	USA UTU 71392	Producing
20	4300730539	HELPER FED B-12	NESE	34	13S	10E	Federal	USA UTU 71392	Producing
21	4300730540	HELPER FED B-13	SWSE	28	13S	10E	Federal	USA UTU 71392	Producing
22	4300730541	HELPER FED B-14	SWSW	28	13S	10E	Federal	USA UTU 71392	Producing
23	4300730542	HELPER FED D-2	SWNW	26	13S	10E	Federal	USA UTU 68315	Producing
24	4300730543	HELPER FED D-3	SESW	26	13S	10E	Federal	USA UTU 68315	Producing
25	4300730544	HELPER FED D-4	NWNW	35	13S	10E	Federal	USA UTU 68315	Producing
26	4300730545	HELPER FED D-5	SESW	35	13S	10E	Federal	USA UTU 68315	Producing
27	4300730546	HELPER FED D-6	NWSE	35	13S	10E	Federal	USA UTU 68315	Producing
28	4300730547	HELPER FED E-1	NESE	29	13S	10E	Federal	USA UTU 71675	Producing
29	4300730548	HELPER FED E-2	SESW	29	13S	10E	Federal	USA UTU 71675	Producing
30	4300730549	HELPER FED H-1	NENW	1	14S	10E	Federal	USA UTU 72352	Producing
31	4300730550	HELPER FED H-2	SESW	1	14S	10E	Federal	USA UTU 72352	Producing
32	4300730556	OLIVETO FED A-2	NESW	8	14S	10E	Federal	USA UTU 65762	Producing
33	4300730557	HELPER FED F-1	SESE	8	14S	10E	Federal	USA UTU 65762	Producing
34	4300730558	SMITH FED A-1	NWSW	9	14S	10E	Federal	USA UTU 65762	Producing
35	4300730593	HELPER FED A-6	SESE	23	13S	10E	Federal	USA UTU 58434	Producing
36	4300730594	HELPER FED D-7	C-SE	26	13S	10E	Federal	USA UTU 68315	Producing
37	4300730595	HELPER FED D-8	NENE	35	13S	10E	Federal	USA UTU 68315	Producing
38	4300730677	HELPER FED A-5	NENE	23	13S	10E	Federal	USA UTU 58434	Producing
39	4300730678	HELPER FED A-7	SENE	22	13S	10E	Federal	USA UTU 58434	Producing
40	4300730679	HELPER FED B-15	SENE	28	13S	10E	Federal	USA UTU 71392	Producing
41	4300730680	HELPER FED B-16	SWNW	28	13S	10E	Federal	USA UTU 71392	Producing
42	4300730681	HELPER FED C-2	NENW	24	13S	10E	Federal	USA UTU 71391	Producing

API Well Number		Well Name	Qtr/Qtr	Section	Township	Range	Mineral Lease Type	Mineral Lease Number	Well Status
43	4300730682	HELPER FED C-4	NWSW	24	13S	10E	Federal	USA UTU 71391	Producing
44	4300730683	HELPER FED C-6	SWSE	21	13S	10E	Federal	USA UTU 71391	Shut-In
45	4300730684	HELPER FED C-7	SESW	21	13S	10E	Federal	USA UTU 71391	Producing
46	4300730685	HELPER FED D-9	NWNW	25	13S	10E	Federal	USA UTU 68315	Producing
47	4300730686	HELPER FED D-10	SENE	25	13S	10E	Federal	USA UTU 68315	Producing
48	4300730687	HELPER FED D-11	SESW	25	13S	10E	Federal	USA UTU 68315	Producing
49	4300730688	HELPER FED D-12	SESE	25	13S	10E	Federal	USA UTU 68315	Producing
50	4300730689	HELPER FED E-4	NWNE	29	13S	10E	Federal	USA UTU 71675	Producing
51	4300730692	HELPER FED A-4	SWNW	23	13S	10E	Federal	USA UTU 58434	Producing
52	4300730693	HELPER FED C-5	SWNE	24	13S	10E	Federal	USA UTU 71391	Producing
53	4300730694	HELPER FED G-1	C-NW	30	13S	11E	Federal	USA UTU 71677	Producing
54	4300730695	HELPER FED G-2	SWSW	30	13S	11E	Federal	USA UTU 71677	Producing
55	4300730696	HELPER FED G-3	SENW	31	13S	11E	Federal	USA UTU 71677	Producing
56	4300730697	HELPER FED G-4	SESW	31	13S	11E	Federal	USA UTU 71677	Producing
57	4300730698	HELPER FED H-3	SWNE	1	14S	10E	Federal	USA UTU 72352	Producing
58	4300730699	HELPER FED H-4	NESE	1	14S	10E	Federal	USA UTU 72352	Producing
59	4300730702	HELPER FED C-3	SESW	24	13S	10E	Federal	USA UTU 71391	Producing
60	4300730770	HELPER FED G-5	SWNE	30	13S	11E	Federal	USA UTU 71677	Producing
61	4300730771	HELPER FED G-6	SWSE	30	13S	11E	Federal	USA UTU 71677	Producing
62	4300730772	HELPER FED G-7	NWNE	31	13S	11E	Federal	USA UTU 71677	Producing
63	4300730773	HELPER FED G-8	NESE	31	13S	11E	Federal	USA UTU 71677	Producing
64	4300730776	HELPER FED E-8	SENE	19	13S	10E	Federal	USA UTU 77980	Producing
65	4300730868	HELPER FED E-9	SESW	19	13S	10E	Federal	USA UTU 77980	Producing
66	4300730869	HELPER FED E-5	SWSW	20	13S	10E	Federal	USA UTU 71675	Producing
67	4300730870	HELPER FED E-6	SWNW	20	13S	10E	Federal	USA UTU 71675	Producing
68	4300730871	HELPER FED E-10	NENW	30	13S	10E	Federal	USA UTU 71675	Producing
69	4300730873	HELPER FED E-11	NWNE	30	13S	10E	Federal	USA UTU 71675	Producing
70	4300730119	SHIMMIN TRUST 3	SENW	14	12S	10E	Fee (Private)		Plugged and Abandoned
71	4300730120	SHIMMIN TRUST 1	SESE	11	12S	10E	Fee (Private)		Plugged and Abandoned
72	4300730121	SHIMMIN TRUST 2	SENE	14	12S	10E	Fee (Private)		Plugged and Abandoned
73	4300730123	SHIMMIN TRUST 4	SESW	11	12S	10E	Fee (Private)		Plugged and Abandoned
74	4300730158	SLEMAKER A-1	SWNE	5	12S	12E	Fee (Private)		Plugged and Abandoned
75	4300730161	JENSEN 16-10	SESE	10	12S	10E	Fee (Private)		Plugged and Abandoned
76	4300730165	JENSEN 7-15	SWNE	15	12S	10E	Fee (Private)		Plugged and Abandoned
77	4300730168	SHIMMIN TRUST 12-12	NWSW	12	12S	10E	Fee (Private)		Plugged and Abandoned
78	4300730175	JENSEN 11-15	NESW	15	12S	10E	Fee (Private)		Plugged and Abandoned
79	4300730188	BRYNER A-1	NESE	11	12S	12E	Fee (Private)		Plugged and Abandoned
80	4300730209	BRYNER A-1X (RIG SKID)	NESE	11	12S	12E	Fee (Private)		Plugged and Abandoned
81	4300730348	BIRCH A-1	NWSW	5	14S	10E	Fee (Private)		Producing
82	4300730352	CHUBBUCK A-1	NESE	31	13S	10E	Fee (Private)		Producing
83	4300730353	VEA A-1	SWNW	32	13S	10E	Fee (Private)		Producing
84	4300730354	VEA A-2	NENE	32	13S	10E	Fee (Private)		Producing

API Well Number	Well Name	Qtr/Qtr	Section	Township	Range	Mineral Lease Type	Mineral Lease Number	Well Status
85	4300730355	VEA A-3	SESW	32	13S	10E	Fee (Private)	Producing
86	4300730356	VEA A-4	NWSE	32	13S	10E	Fee (Private)	Producing
87	4300730372	BIRCH A-2	NWNW	8	14S	10E	Fee (Private)	Producing
88	4300730570	SE INVESTMENTS A-1	NESE	6	14S	10E	Fee (Private)	Producing
89	4300730586	HARMOND A-1	SENE	7	14S	10E	Fee (Private)	Producing
90	4300730604	CHUBBUCK A-2	SENW	6	14S	10E	Fee (Private)	Producing
91	4300730726	CLAWSON SPRING ST J-1	SESW	35	15S	8E	Fee (Private)	Producing
92	4300730727	PIERUCCI 1	SENW	35	15S	8E	Fee (Private)	Producing
93	4300730728	POTTER ETAL 1	SWNE	35	15S	8E	Fee (Private)	Producing
94	4300730737	POTTER ETAL 2	NESE	35	15S	8E	Fee (Private)	Producing
95	4300730774	GOODALL A-1	NWSW	6	14S	11E	Fee (Private)	Producing
96	4300730781	HAUSKNECHT A-1	SWNW	21	13S	10E	Fee (Private)	Producing
97	4300730872	SACCOMANNO A-1	NESE	30	13S	10E	Fee (Private)	Producing
98	4300730885	BLACKHAWK A-1	SESE	20	13S	10E	Fee (Private)	Plugged and Abandoned
99	4300730886	BLACKHAWK A-2	NWNW	29	13S	10E	Fee (Private)	Producing
100	4300730914	BLACKHAWK A-3	SENE	20	13S	10E	Fee (Private)	Producing
101	4300730915	BLACKHAWK A-4	NENE	21	13S	10E	Fee (Private)	Producing
102	4300730923	BLACKHAWK A-1X	SESE	20	13S	10E	Fee (Private)	Producing
103	4300731402	BLACKHAWK A-5H	NENE	20	13S	10E	Fee (Private)	Plugged and Abandoned
104	4300750075	VEA 32-32	SWNE	32	13S	10E	Fee (Private)	Producing
105	4301530468	CLAWSON SPRING ST IPA-1	SESE	10	16S	8E	Fee (Private)	Producing
106	4301530469	CLAWSON SPRING ST IPA-2	NENE	15	16S	8E	Fee (Private)	Producing
107	4300730132	ST 9-16	NESE	16	12S	10E	State	ML-44443 Plugged and Abandoned
108	4300730133	ST 2-16	NWNE	16	12S	10E	State	ML-44443 Plugged and Abandoned
109	4300730141	MATTS SUMMIT ST A-1	NWNW	14	12S	9E	State	ML-44496 Plugged and Abandoned
110	4300730349	HELPER ST A-1	SENW	3	14S	10E	State	ST UT ML 45805 Producing
111	4300730350	HELPER ST D-7	NWSW	4	14S	10E	State	ST UT ML 45804 Producing
112	4300730357	HELPER ST A-8	NWSE	2	14S	10E	State	ST UT ML 45805 Producing
113	4300730358	HELPER ST A-3	NWNW	2	14S	10E	State	ST UT ML 45805 Producing
114	4300730359	HELPER ST A-4	NWNE	2	14S	10E	State	ST UT ML 45805 Producing
115	4300730360	HELPER ST A-7	NESW	2	14S	10E	State	ST UT ML 45805 Producing
116	4300730362	HELPER ST A-2	NENE	3	14S	10E	State	ST UT ML 45805 Producing
117	4300730363	HELPER ST A-5	NESW	3	14S	10E	State	ST UT ML 45805 Producing
118	4300730364	HELPER ST A-6	NESE	3	14S	10E	State	ST UT ML 45805 Producing
119	4300730365	HELPER ST D-4	SWNW	4	14S	10E	State	ST UT ML 45804 Producing
120	4300730366	HELPER ST D-3	NENE	5	14S	10E	State	ST UT ML 45804 Producing
121	4300730367	HELPER ST D-5	NWNE	4	14S	10E	State	ST UT ML 45804 Producing
122	4300730368	HELPER ST D-8	SESE	4	14S	10E	State	ST UT ML 45804 Producing
123	4300730369	HELPER ST D-2	NENW	5	14S	10E	State	ST UT ML 45804 Producing
124	4300730370	HELPER ST D-6	SESE	5	14S	10E	State	ST UT ML 45804 Producing
125	4300730371	HELPER ST D-1	NENE	6	14S	10E	State	ST UT ML 45804 Producing
126	4300730373	HELPER ST A-9	SENW	10	14S	10E	State	ST UT ML 45805 Producing

	API Well Number	Well Name	Qtr/Qtr	Section	Township	Range	Mineral Lease Type	Mineral Lease Number	Well Status
127	4300730376	HELPER ST B-1	SWNE	9	14S	10E	State	ST UT ML 47556	Producing
128	4300730433	HELPER ST A-10	NWNE	10	14S	10E	State	ST UT ML 45805	Producing
129	4300730434	HELPER ST A-11	SWNW	11	14S	10E	State	ST UT ML 45805	Producing
130	4300730435	HELPER ST A-12	NWSW	10	14S	10E	State	ST UT ML 45805	Producing
131	4300730436	HELPER ST A-13	NESE	10	14S	10E	State	ST UT ML 45805	Producing
132	4300730437	HELPER ST B-2	NESE	9	14S	10E	State	ST UT ML 47556	Producing
133	4300730571	HELPER ST A-14	SESW	11	14S	10E	State	ST UT ML 45805	Producing
134	4300730572	HELPER ST A-15	SENE	11	14S	10E	State	ST UT ML 45805	Producing
135	4300730573	HELPER ST E-1	SESW	36	13S	10E	State	ST UT ML 45802	Producing
136	4300730574	HELPER ST E-2	SWNW	36	13S	10E	State	ST UT ML 45802	Producing
137	4300730592	HELPER ST E-3	NENE	36	13S	10E	State	ST UT ML 45802	Producing
138	4300730597	CLAWSON SPRING ST A-1	SWSE	36	15S	8E	State	ST UT ML 46106	Producing
139	4300730598	HELPER ST E-4	SWSE	36	13S	10E	State	ST UT ML 45802	Producing
140	4300730603	HELPER ST A-16	SWSE	11	14S	10E	State	ST UT ML 45805	Producing
141	4300730635	CLAWSON SPRING ST A-2	NWNW	36	15S	8E	State	ST UT ML 46106	Producing
142	4300730636	CLAWSON SPRING ST A-3	NESW	36	15S	8E	State	ST UT ML 46106	Producing
143	4300730637	CLAWSON SPRING ST A-4	NWNE	36	15S	8E	State	ST UT ML 46106	Producing
144	4300730642	CLAWSON SPRING ST D-5	NENW	31	15S	9E	State	ML-48226	Producing
145	4300730643	CLAWSON SPRING ST D-6	SWSW	31	15S	9E	State	ML-48226	Producing
146	4300730644	CLAWSON SPRING ST D-7	NWNE	31	15S	9E	State	ML-48226	Producing
147	4300730701	CLAWSON SPRING ST D-8	NWSE	31	15S	9E	State	ML-48226	Producing
148	4300750070	HELPER STATE 12-3	SWNW	3	14S	10E	State	ST UT ML 45805	Producing
149	4300750071	HELPER STATE 32-3	SWNE	3	14S	10E	State	ST UT ML 45805	Producing
150	4300750072	HELPER STATE 32-36	SWNE	36	13S	10E	State	ST UT ML 45802	Producing
151	4301530391	UTAH 10-415	NENE	10	16S	8E	State	ST UT ML 48189	Temporarily-Abandoned
152	4301530392	CLAWSON SPRING ST E-7	SENE	7	16S	9E	State	ST UT ML 48220-A	Producing
153	4301530394	CLAWSON SPRING ST E-8	SWSE	7	16S	9E	State	ST UT ML 48220-A	Producing
154	4301530403	CLAWSON SPRING ST E-3	SENE	6	16S	9E	State	ST UT ML 48220-A	Producing
155	4301530404	CLAWSON SPRING ST E-1	SENE	6	16S	9E	State	ST UT ML 48220-A	Producing
156	4301530405	CLAWSON SPRING ST E-2	NESW	6	16S	9E	State	ST UT ML 48220-A	Producing
157	4301530406	CLAWSON SPRING ST E-4	NWSE	6	16S	9E	State	ST UT ML 48220-A	Producing
158	4301530410	CLAWSON SPRING ST C-1	SWNW	12	16S	8E	State	ST UT UO 48209	Producing
159	4301530427	CLAWSON SPRING ST B-1	NENW	1	16S	8E	State	ST UT ML 48216	Producing
160	4301530428	CLAWSON SPRING ST B-2	NWSW	1	16S	8E	State	ST UT ML 48216	Producing
161	4301530429	CLAWSON SPRING ST B-3	NWNE	1	16S	8E	State	ST UT ML 48216	Producing
162	4301530430	CLAWSON SPRING ST B-4	SESE	1	16S	8E	State	ST UT ML 48216	Producing
163	4301530431	CLAWSON SPRING ST B-5	SWSW	12	16S	8E	State	ST UT ML 48216	Producing
164	4301530432	CLAWSON SPRING ST B-8	SENE	11	16S	8E	State	ST UT ML 48216	Producing
165	4301530433	CLAWSON SPRING ST B-9	NWSE	11	16S	8E	State	ST UT ML 48216	Producing
166	4301530434	CLAWSON SPRING ST C-2	SENE	12	16S	8E	State	ST UT UO 48209	Producing
167	4301530435	CLAWSON SPRING ST C-4	SWNW	14	16S	8E	State	ST UT UO 48209	Producing
168	4301530460	CLAWSON SPRING ST B-7	NWSW	11	16S	8E	State	ST UT ML 48216	Producing

	API Well Number	Well Name	Qtr/Qtr	Section	Township	Range	Mineral Lease Type	Mineral Lease Number	Well Status
169	4301530461	CLAWSON SPRING ST C-6	SENE	14	16S	8E	State	ST UT UO 48209	Producing
170	4301530463	CLAWSON SPRING ST C-3	C-SE	12	16S	8E	State	ST UT UO 48209	Producing
171	4301530465	CLAWSON SPRING ST B-6	NENW	11	16S	8E	State	ST UT ML 48216	Producing
172	4301530466	CLAWSON SPRING ST H-1	NENW	13	16S	8E	State	ST UT ML 48217-A	Producing
173	4301530467	CLAWSON SPRING ST H-2	NENE	13	16S	8E	State	ST UT ML 48217-A	Producing
174	4301530470	CLAWSON SPRING ST E-5	NENW	7	16S	9E	State	ST UT ML 48220-A	Producing
175	4301530471	CLAWSON SPRING ST G-1	NWNW	2	16S	8E	State	ST UT ML 46314	Producing
176	4301530472	CLAWSON SPRING ST F-2	NESE	3	16S	8E	State	ST UT ML 48515	Producing
177	4301530473	CLAWSON SPRING ST F-1	SENE	3	16S	8E	State	ST UT ML 48514	Producing
178	4301530474	CLAWSON SPRING ST E-6	SESW	7	16S	9E	State	ST UT ML 48220-A	Producing
179	4301530475	CLAWSON SPRING ST G-2	NESW	2	16S	8E	State	ST UT ML 46314	Producing
180	4301530488	CLAWSON SPRING ST M-1	NWNE	2	16S	8E	State	ST UT ML 47561	Producing
181	4301530489	CLAWSON SPRING ST K-1	SESE	2	16S	8E	State	ST UT ML 46043	Producing